


**AIR COMPRESSOR'S**  
 SULLAIR MODEL No. ES6-10H AC/AC  
 RATED FOR 36 ACFM AT 115-125 PSIG  
 460 VOLT /3 PHASE /60 HERTZ

**PREFILTERS**  
 DOMNICK HUNTER MODEL No. AO-0030G  
 DOMNICK HUNTER MODEL No. AA-0030G  
 AO-RATED FOR 64 SCFM AT 100 PSIG & 1.0 MICRON  
 AA-RATED FOR 64 SCFM AT 100 PSIG & 0.01 MICRON  
 WITH A MAWP OF 232 PSIG

**AIR DRYER**  
 DOMNICK HUNTER MODEL No. DME030  
 RATED FOR 65 SCFM AT 100 PSIG  
 AND A -40°C PRESSURE DEWPOINT  
 WITH A MAWP OF 160 PSIG

**AFTER FILTER**  
 DOMNICK HUNTER MODEL No. AR-0030G  
 RATED FOR 64 SCFM AT 100 PSIG & 1.0 MICRON  
 WITH A MAWP OF 232 PSIG

**DRY AIR RECEIVER**  
 STEEL FAB MODEL No. A10034  
 RATED FOR 200 PSIG MAWP AT 450°F  
 WITH A CAPACITY OF 120 US GALLONS

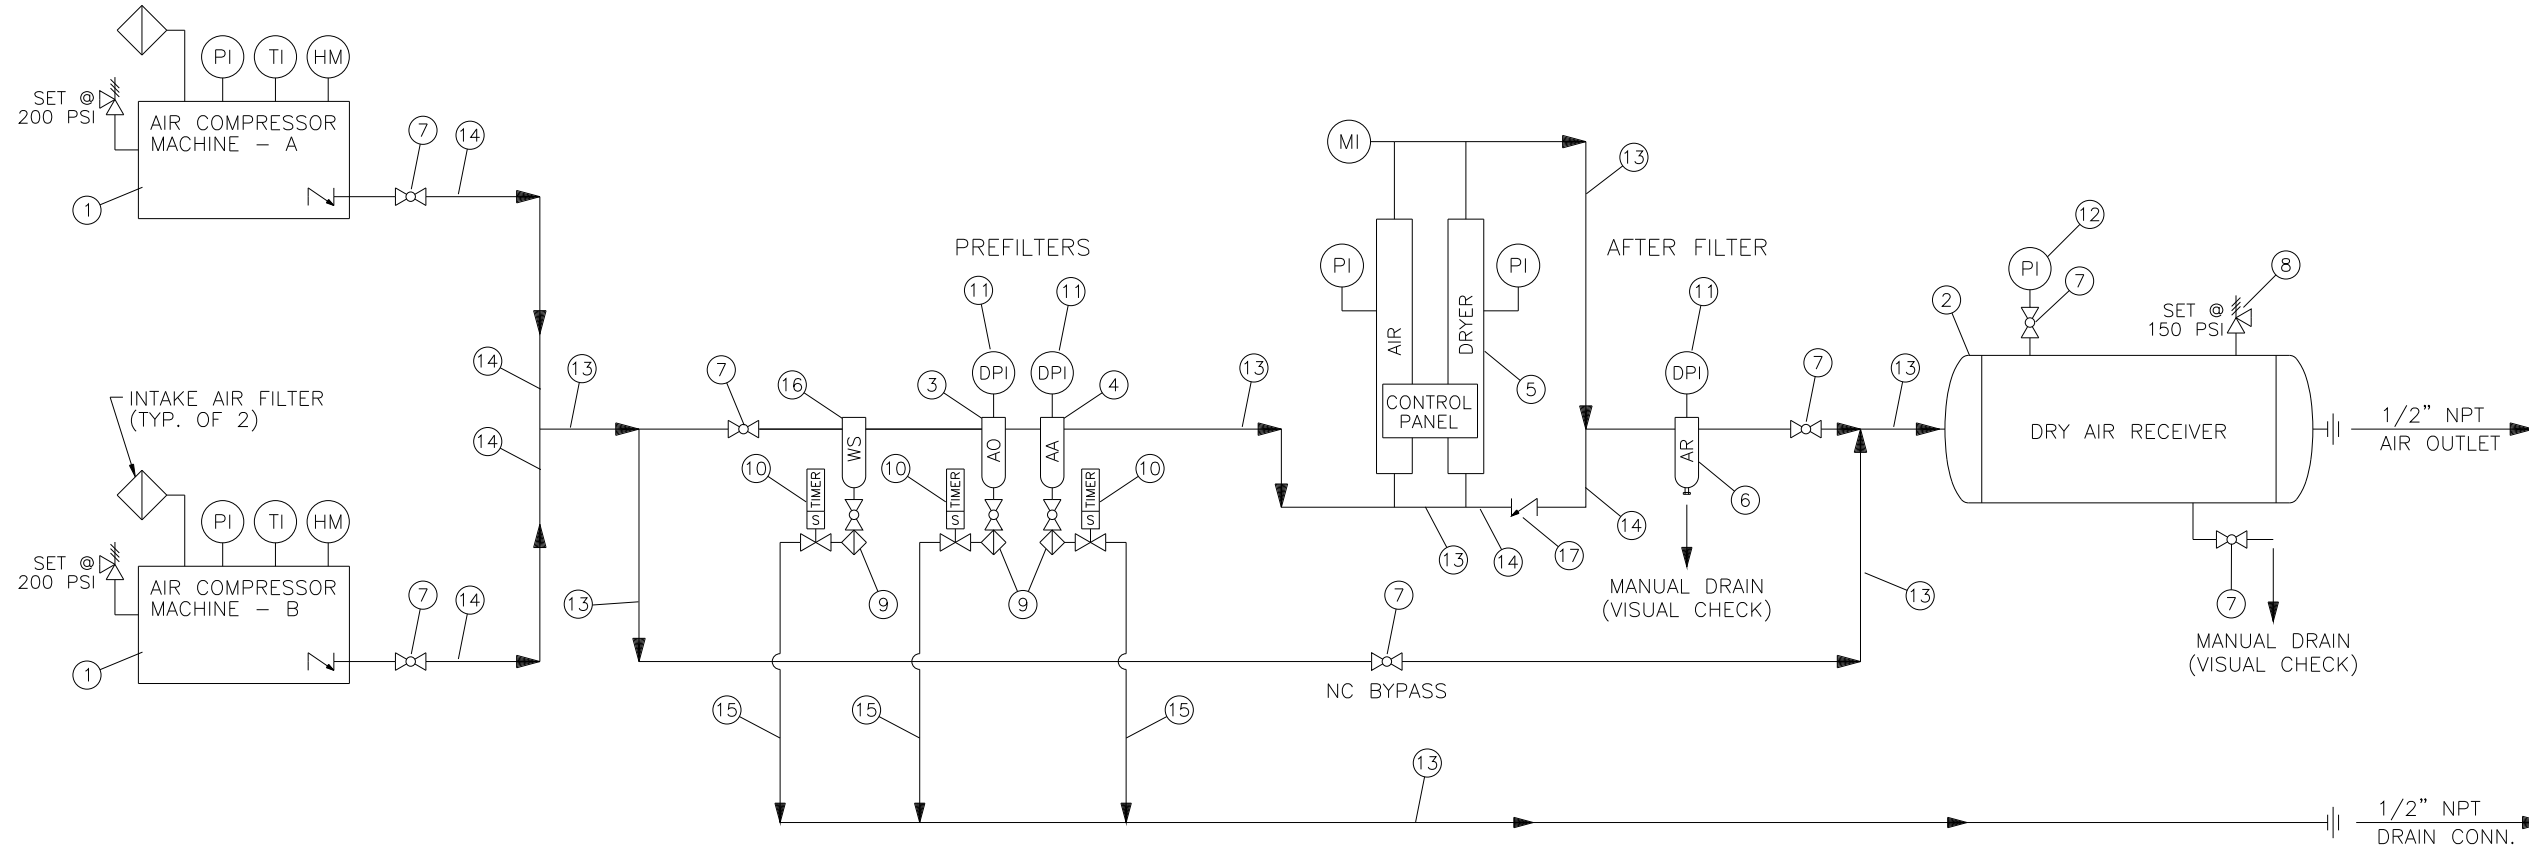

**FLOW DIAGRAM**

N.T.S.

**GENERAL NOTES:**

- REFER TO CORRESPONDING ITEM NUMBER ON THE ATTACHED LIST OF MATERIAL, FOR A COMPLETE DESCRIPTION OF THE TAGGED ITEMS.

**INSTRUMENT LEGEND**

- PI - PRESSURE INDICATOR (GAUGE)
- DPI - PRESSURE DIFFERENTIAL INDICATOR (POP-UP)
- MI - MOISTURE INDICATOR (COLOR CHANGE)
- TI - TEMPERATURE INDICATOR
- HM - HOUR METER

**PRELIMINARY**  
 FOR APPROVAL  
 CHAMCO INDUSTRIES LTD.

REV.	DATE	BY	DESCRIPTION

THIS PRINT IS THE PROPERTY OF CHAMCO INDUSTRIES LTD., IS CONFIDENTIAL, IS LENT ONLY FOR REFERENCE IN EQUIPMENT MAINTENANCE OR IN DEALING WITH CHAMCO INDUSTRIES LTD. AND IS NOT TO BE COPIED OR REPRODUCED WITHOUT OUR EXPRESS WRITTEN PERMISSION

**CHAMCO**  
**CHAMCO INDUSTRIES LTD.**  
 VANCOUVER - CALGARY - EDMONTON - PRINCE GEORGE

ANADARKO CANADA  
 c/o CANDOR ENGINEERING  
 CANDOR REFERENCE No. CP-6651-3-32  
 PURCHASE ORDER No. 303000135

INSTRUMENT AIR COMPRESSOR PACKAGE  
 SULLAIR ES6-10H AC/AC AIR COMPRESSORS  
 DOMNICK HUNTER DME030 HEATLESS AIR DRYER  
 PROCESS FLOW DIAGRAM

DATE FEB. 20, 2003 SCALE N.T.S. DWG No. C1006567-02

DESIGNED BY	P.L.
DRAWN BY	P.L.
CHECKED BY	
JOB No.	1006554ABS
REV.	0