

**BILL OF MATERIALS**

MARK	QTY.	DESCRIPTION
1	2	C8 X 11.5# X 270" LG
2	15	C8 X 11.5# X 89 1/2" LG
3	2	W6 X 15# X 46 1/8" LG
4	2	4" PIPE X 100" LG

**BILL OF MATERIALS**


MARK	QTY.	DESCRIPTION
5	4	1/4" PLATE CUT PER DETAIL ON SHEET 2 OF 2
6	1	BASE PLATE: 1/2" THK X 28" X 28"
7	1	FLOOR PLATE: 3/16" THK X 8" X 7'-5"
8	1	CHECKER PLATE: 3/16" THK X 8" X 10'

**BILL OF MATERIALS**

MARK	QTY.	DESCRIPTION
9	4	3/4" PLATE CUT PER DETAIL ON SHEET 2 OF 2
10	2	C6 X 8.2# X 14 1/8" LG
11	1	BALL VALVE - 2" NPT 2000# RP (PLUGGED)
12	1	PIPE - 2" SCH. 80 SMLS X 14" LG

**BILL OF MATERIALS**

MARK	QTY.	DESCRIPTION
13	1	SERRATED GRATING 1" THK X 14" X 11 3/4"
14	2	SQUARE BAR 1/4" X 1/4" X 14" LG
15	1	SUMP DRAIN PLATE: 1/4" THK X 15" X 18"
16		

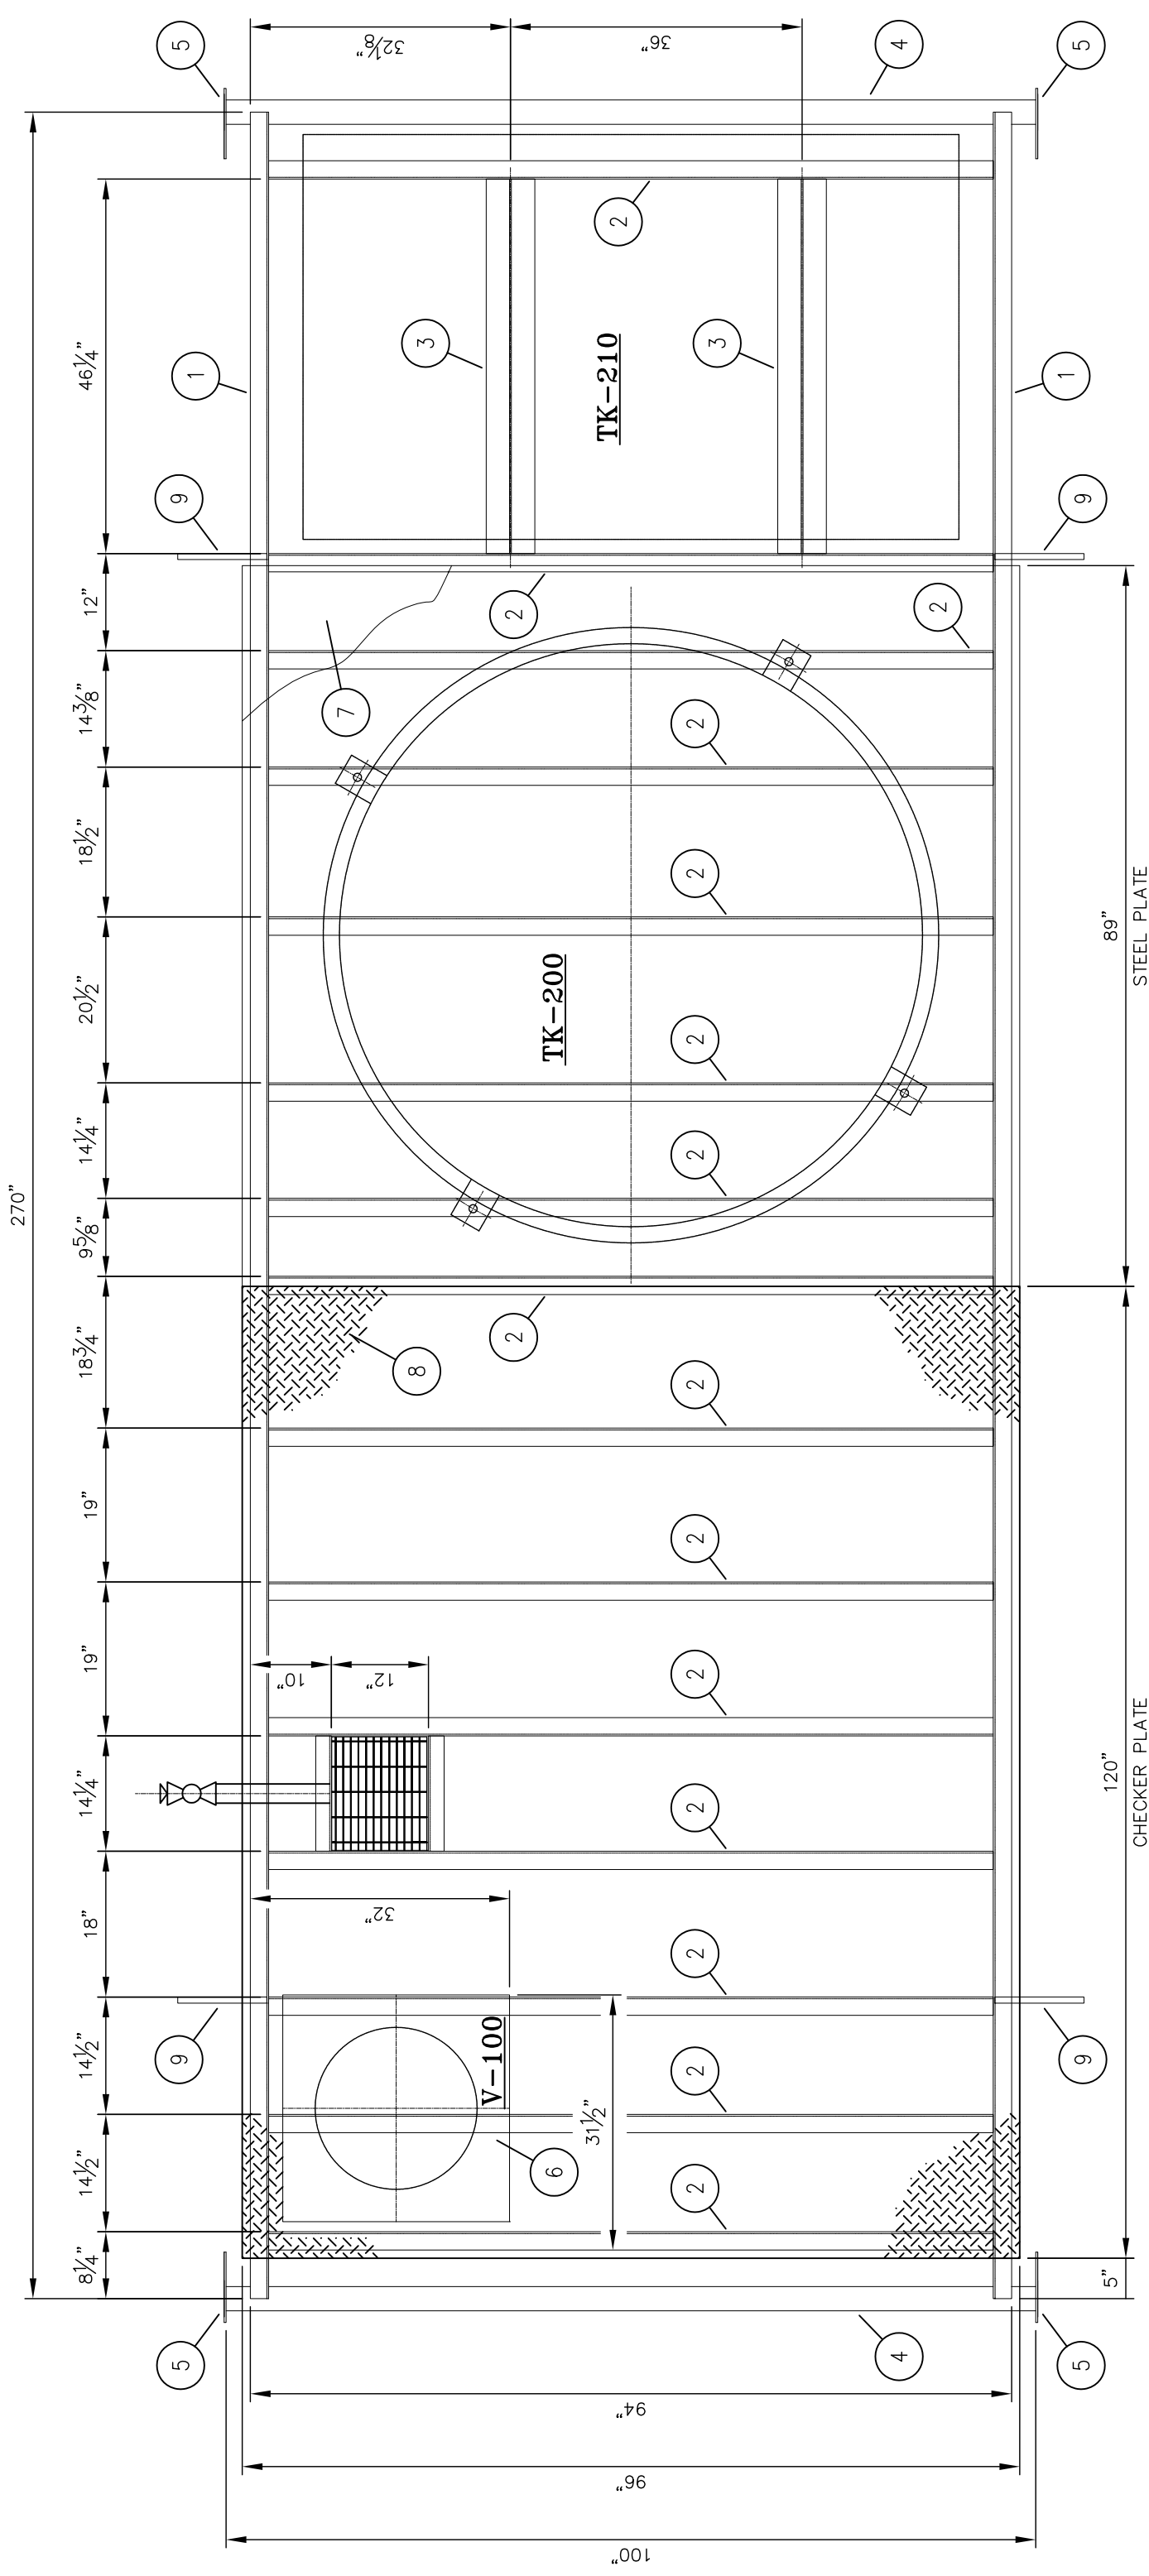

**PLAN**

- NOTES:  
 1) ALL SHARP EDGES MUST BE DEBURRED AND/OR ROUNDED.  
 2) DIMENSIONS MAY VARY ±1/8".  
 3) ALL STEEL SPECIFICATION MINIMUM SA-36 / 44W.  
 4) 2" POLYURETHANE SPRAY INSULATION (UNDERSIDE OF SKID)

		CLIENT NAME:	COMPTON PETROLEUM CORP. c/o O'ROURKE ENGINEERING LTD.	JOB No.:	EV-7143
		TITLE:	SKID LAYOUT 20" x 7'6" SEPARATOR C/W 30BBL TANK	APPROVED BY:	DATE:
ISSUED FOR CONSTRUCTION	DCL	BY	APPR	DATE	26/07/07
REV	0				
REV					

**EVOLUTION**  
PRODUCTION EQUIPMENT LTD.

DRAWN BY:	SL	CHECKED BY:	DATE:	APPROVED BY:	SCALE:	DRAWING No.:
DATE:	26/07/07	DATE:		DATE:	1:40	EV-7143-S-001
						1 of 2
						REV. No.:
						0