


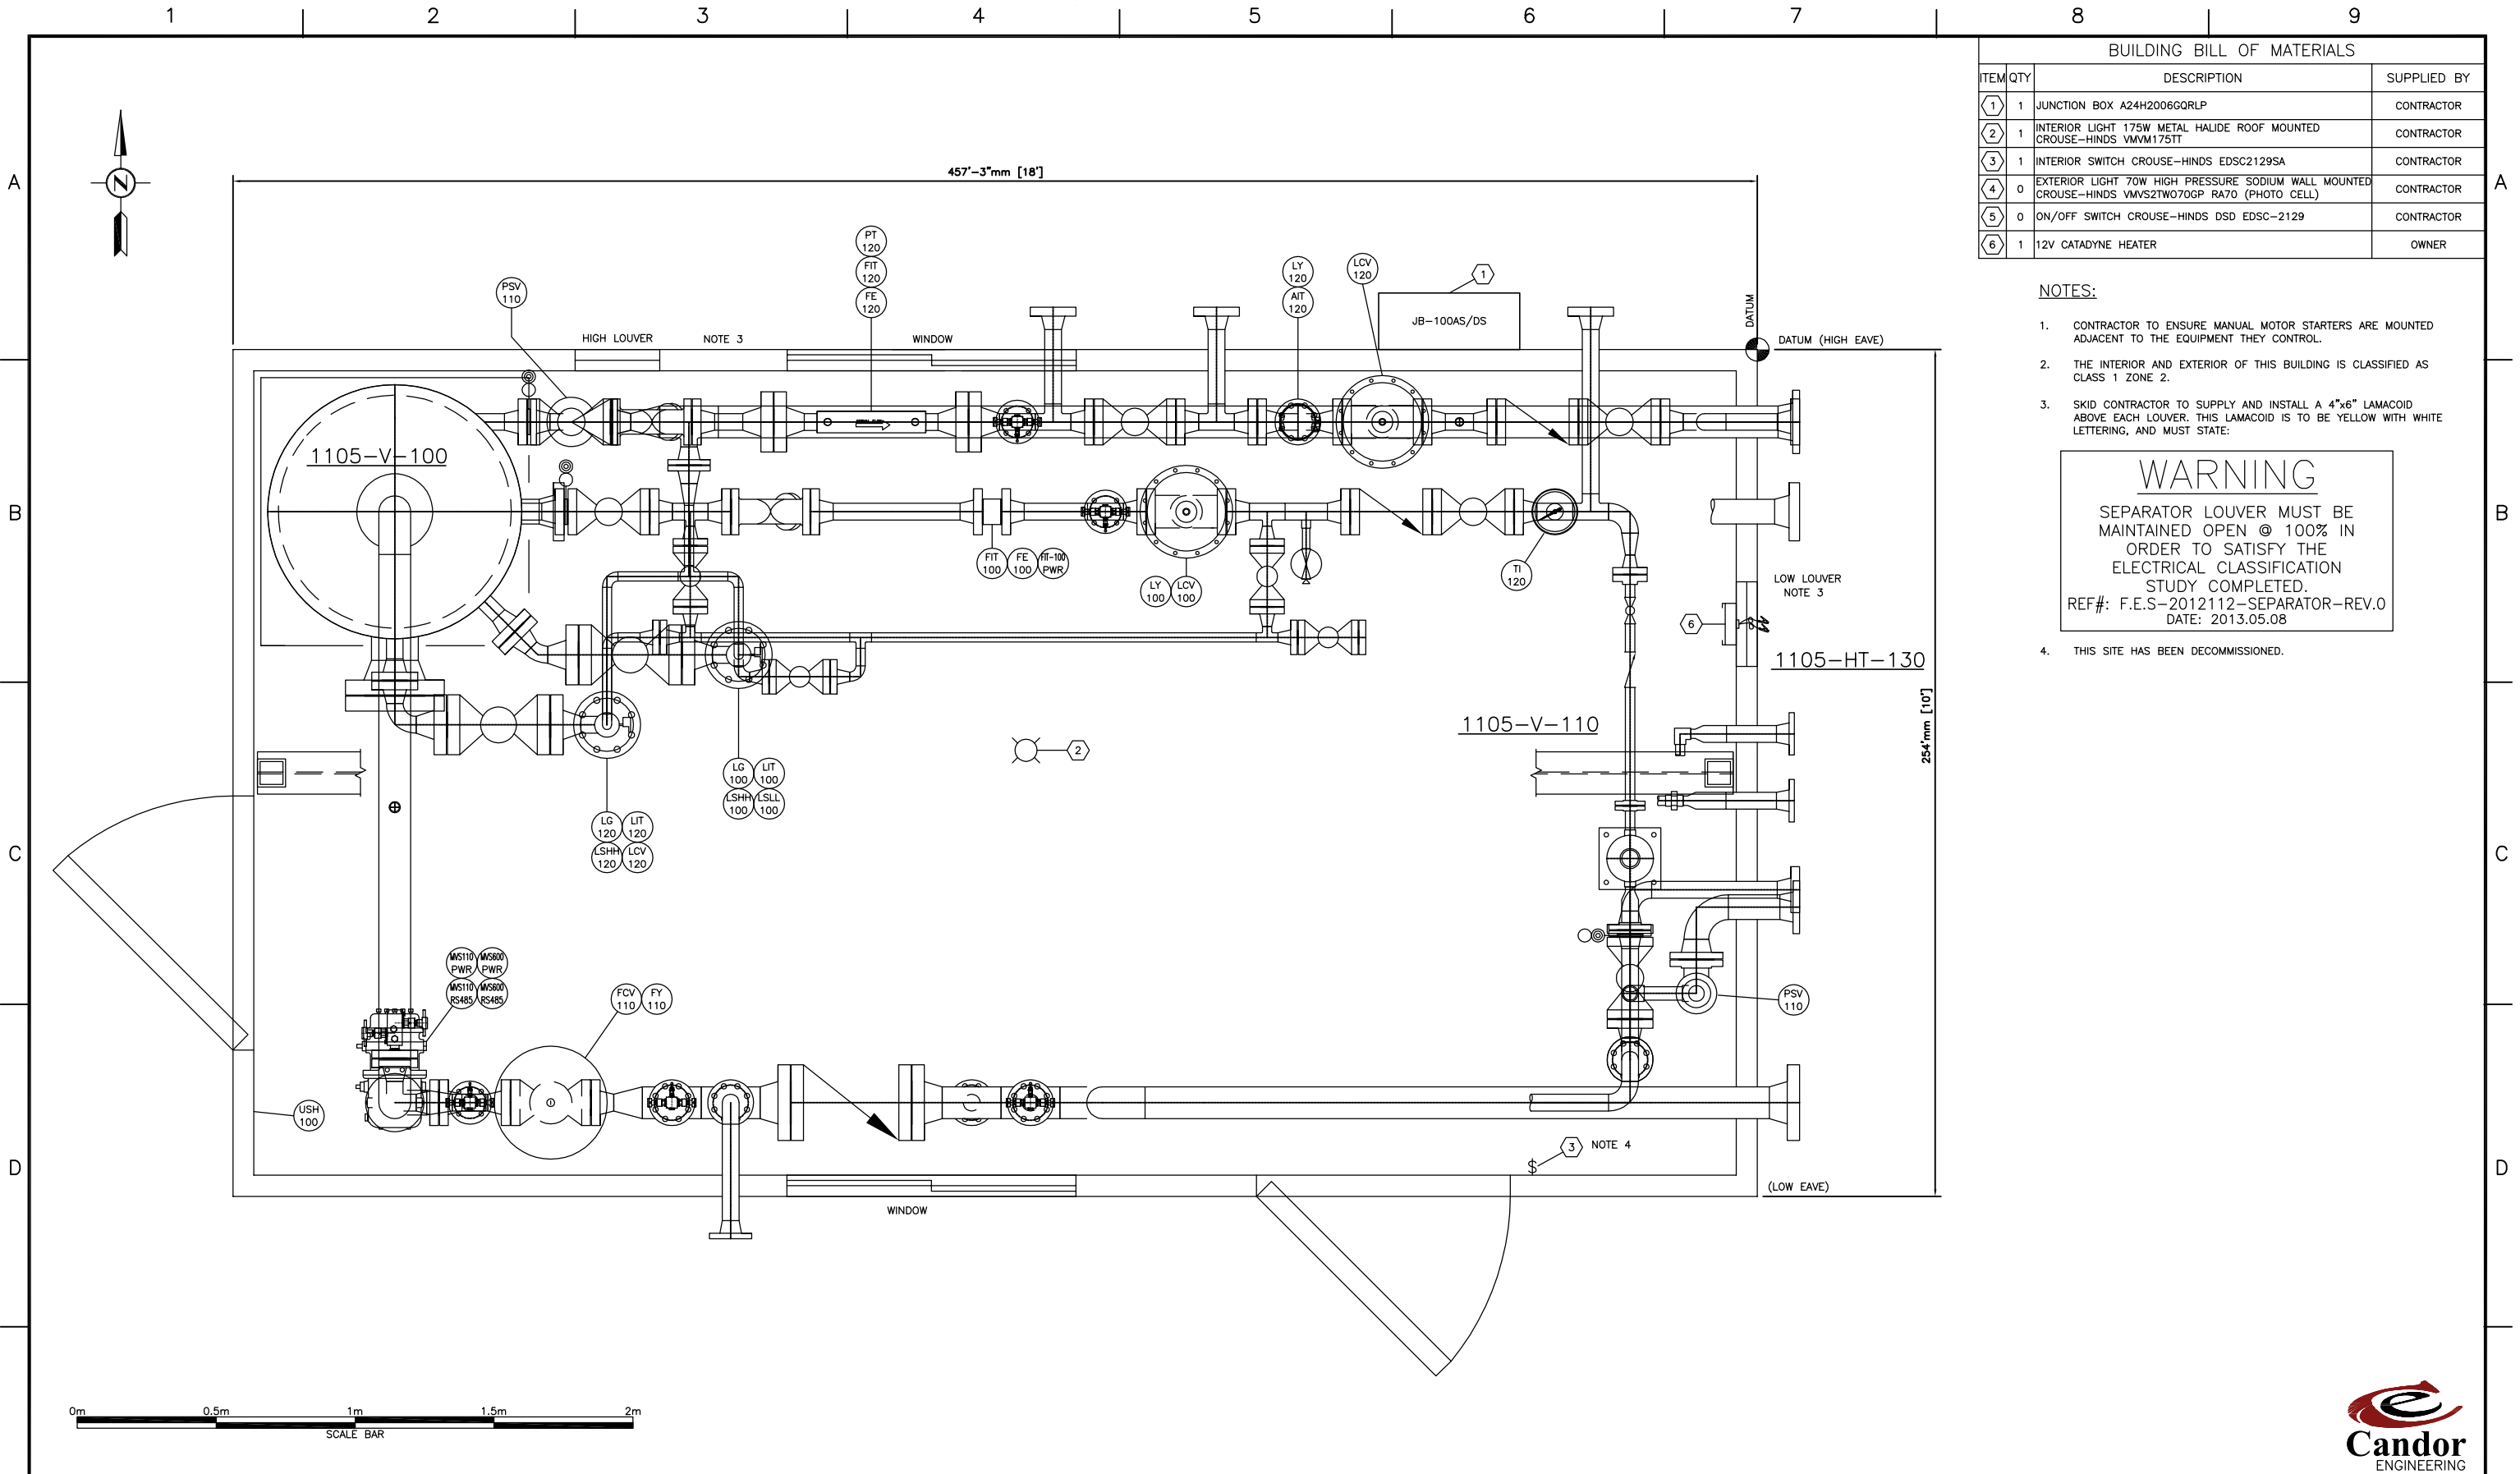

BUILDING BILL OF MATERIALS		
ITEM	QTY	DESCRIPTION
1	1	JUNCTION BOX A24H2006GQRLP
2	1	INTERIOR LIGHT 175W METAL HALIDE ROOF MOUNTED CROUSE-HINDS VMVM175TT
3	1	INTERIOR SWITCH CROUSE-HINDS EDSC2129SA
4	0	EXTERIOR LIGHT 70W HIGH PRESSURE SODIUM WALL MOUNTED CROUSE-HINDS VMVS2TW070GP RA70 (PHOTO CELL)
5	0	ON/OFF SWITCH CROUSE-HINDS DSD EDSC-2129
6	1	12V CATADYNE HEATER
		SUPPLIED BY
		CONTRACTOR
		CONTRACTOR
		CONTRACTOR
		CONTRACTOR
		CONTRACTOR
		OWNER

NOTES:

- CONTRACTOR TO ENSURE MANUAL MOTOR STARTERS ARE MOUNTED ADJACENT TO THE EQUIPMENT THEY CONTROL.
- THE INTERIOR AND EXTERIOR OF THIS BUILDING IS CLASSIFIED AS CLASS 1 ZONE 2.
- SKID CONTRACTOR TO SUPPLY AND INSTALL A 4"x6" LAMACOID ABOVE EACH LOUVER. THIS LAMACOID IS TO BE YELLOW WITH WHITE LETTERING, AND MUST STATE:

WARNING

SEPARATOR LOUVER MUST BE MAINTAINED OPEN @ 100% IN ORDER TO SATISFY THE ELECTRICAL CLASSIFICATION STUDY COMPLETED.

REF#: F.E.S-2012112-SEPARATOR-REV.0

DATE: 2013.05.08
- THIS SITE HAS BEEN DECOMMISSIONED.

E	
---	--	--	