


**PSV-101**  
 FARRIS 3" X 4" CL 150#  
 PILOT OPERATED L ORIFICE  
 SET @ 285PSI  
 CAPACITY 28 MMSCF/D  
 NACE MR0175-2002

**HTR-101**  
 CATALYTIC HEATER  
 24,000 BTU/HR  
 24" X 24"  
 LPG 120V  
*Not Gas*

**V-100**  
 54" I.D. x 20' S/S  
 285 PSI @ -50/100F  
 0.125" C.A.  
 9.86m<sup>3</sup>  
 B.C. CRN

**HTR-102**  
 CATALYTIC HEATER  
 24,000 BTU/HR  
 24" X 24"  
 LPG 120V  
*Not Gas*

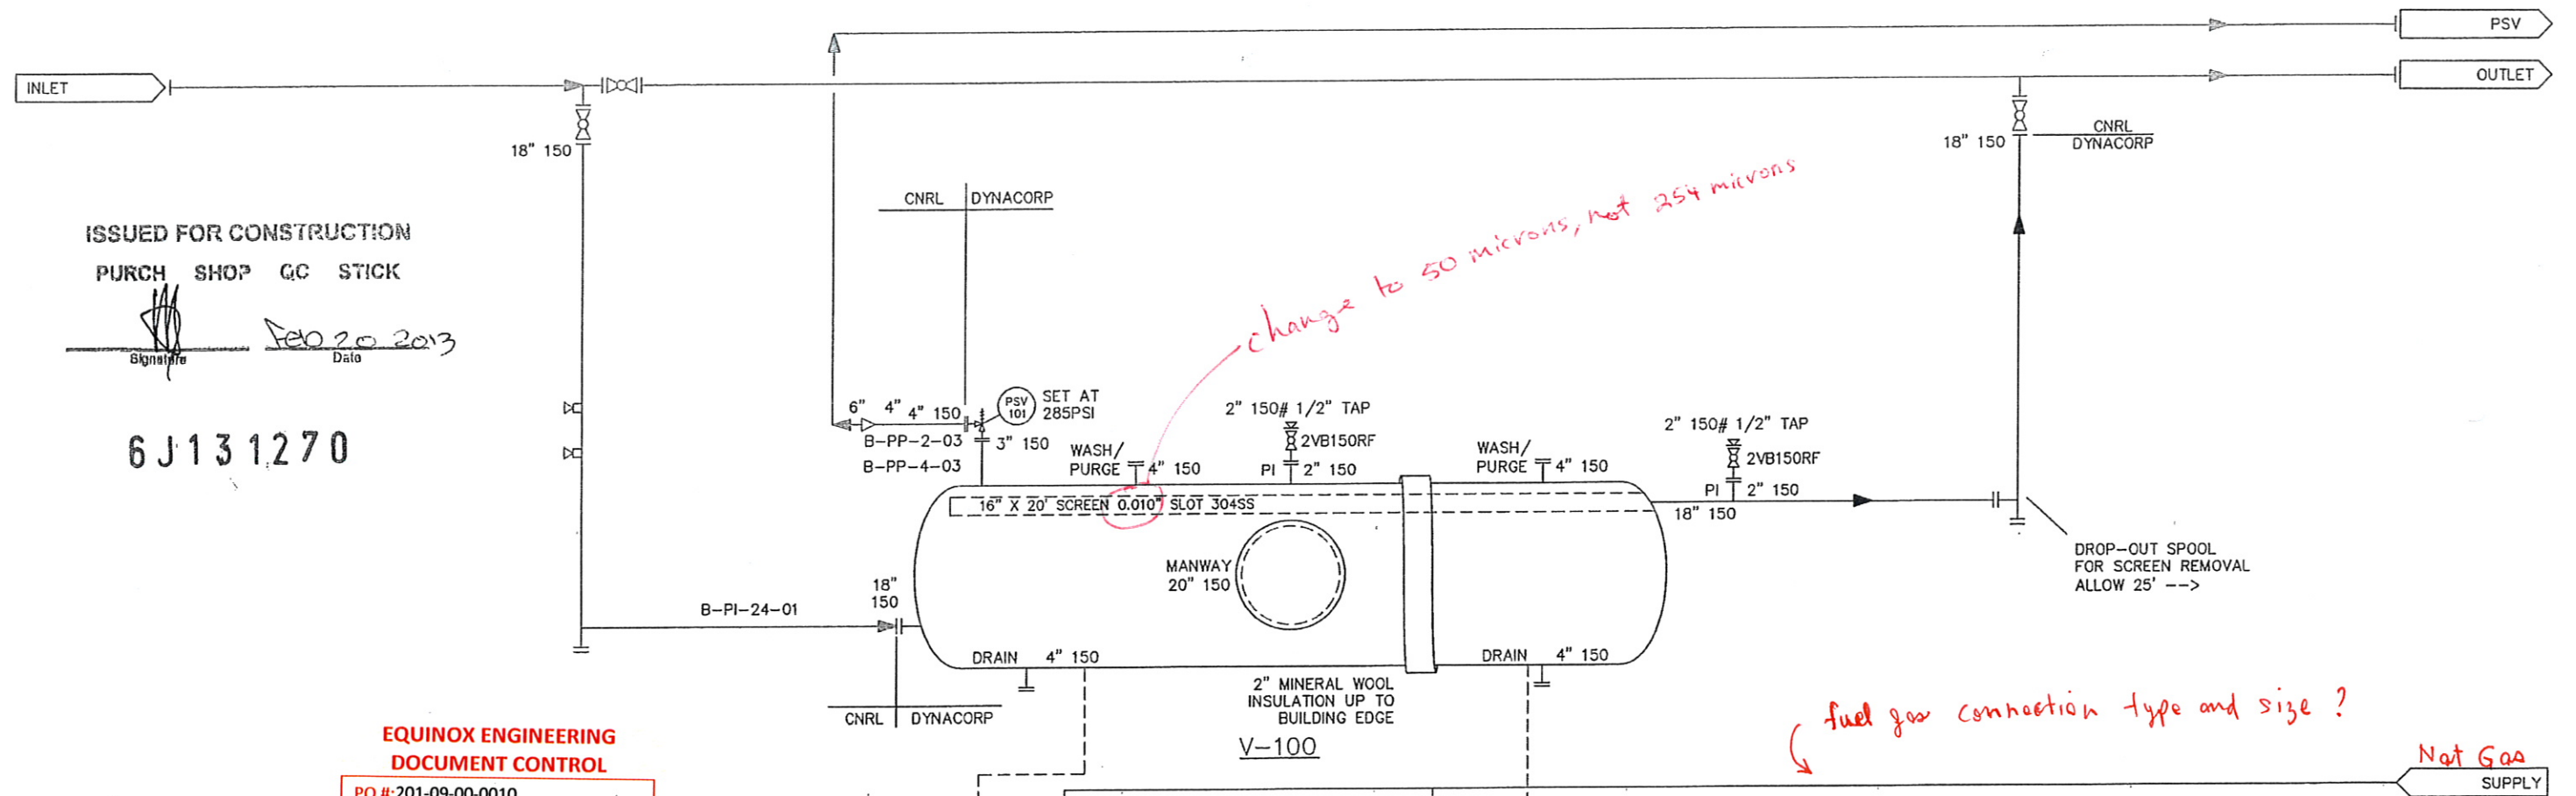


ISSUED FOR CONSTRUCTION  
 PURCH SHOP GC STICK  
 Signature: *[Signature]*  
 Date: Feb 20 2013  
 6J131270

**EQUINOX ENGINEERING**  
**DOCUMENT CONTROL**  
 PO #: 201-09-00-0010  
 SEQ #: 0003  
 SUB #: 0003  
 DATE: 2013-02-21

- V1 - Correct & Resubmit  
*Manufacturing may NOT proceed*
- V2 - Correct & Resubmit  
*Manufacturing MAY proceed subject to incorporated changes*
- V3 - Review Not Required  
*Accepted for information purposes only*
- V4 - Submit Final Documentation
- V5 - Manufacturing May Proceed  
*No further submissions are required*
- V6 - Rejected  
*See e-mail for comments*

Signature: *[Signature]*  
 DATE: March 5, 2013

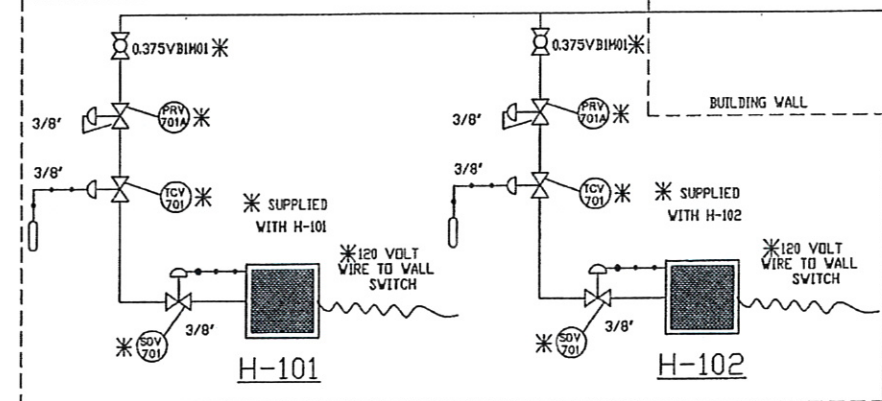

REVISIONS			
REV.	DESCRIPTION	DATE	APPROVED
0	ISSUED FOR APPROVAL	21/12/2012	EA
1	REPLACED PRESSURE INDICATORS WITH 2"-150# BALL VALVES	16/01/2013	EA
2	ADDED HEATERS AND BUILDING	31/01/2013	EA
3	PSV CHANGED	20/02/2013	EA

**DYNACORP**  
 FABRICATORS INC  
 8600 92nd Street  
 Grande Prairie, AB  
 T8V 7S3  
 Phone: (780) 538-0037

NAME	DATE
EA	09/01/2013
EA	
EA	
EA	

**INLET FILTER SYSTEM**  
 PROCESS & INSTRUMENTATION DIAGRAM  
 UMBACH COMPRESSOR STATION UPGRADE  
 PROJECT NUMBER: 201-09-00  
 COMPANY: CNRL C/O EQUINOX ENGINEERING  
 JOB NO.: 6J131270  
 DWG NO.: 3400-06  
 SHEET: 1 OF 1