



PLOT DATE Jun 04, 2013, ceasthope P:\10000 Projects\12618-01 Devon Canada - Ferrier Parsons - Ferrer G3606LE SGCB-3524 V. Drafting\12618-01-MODEL.dwg

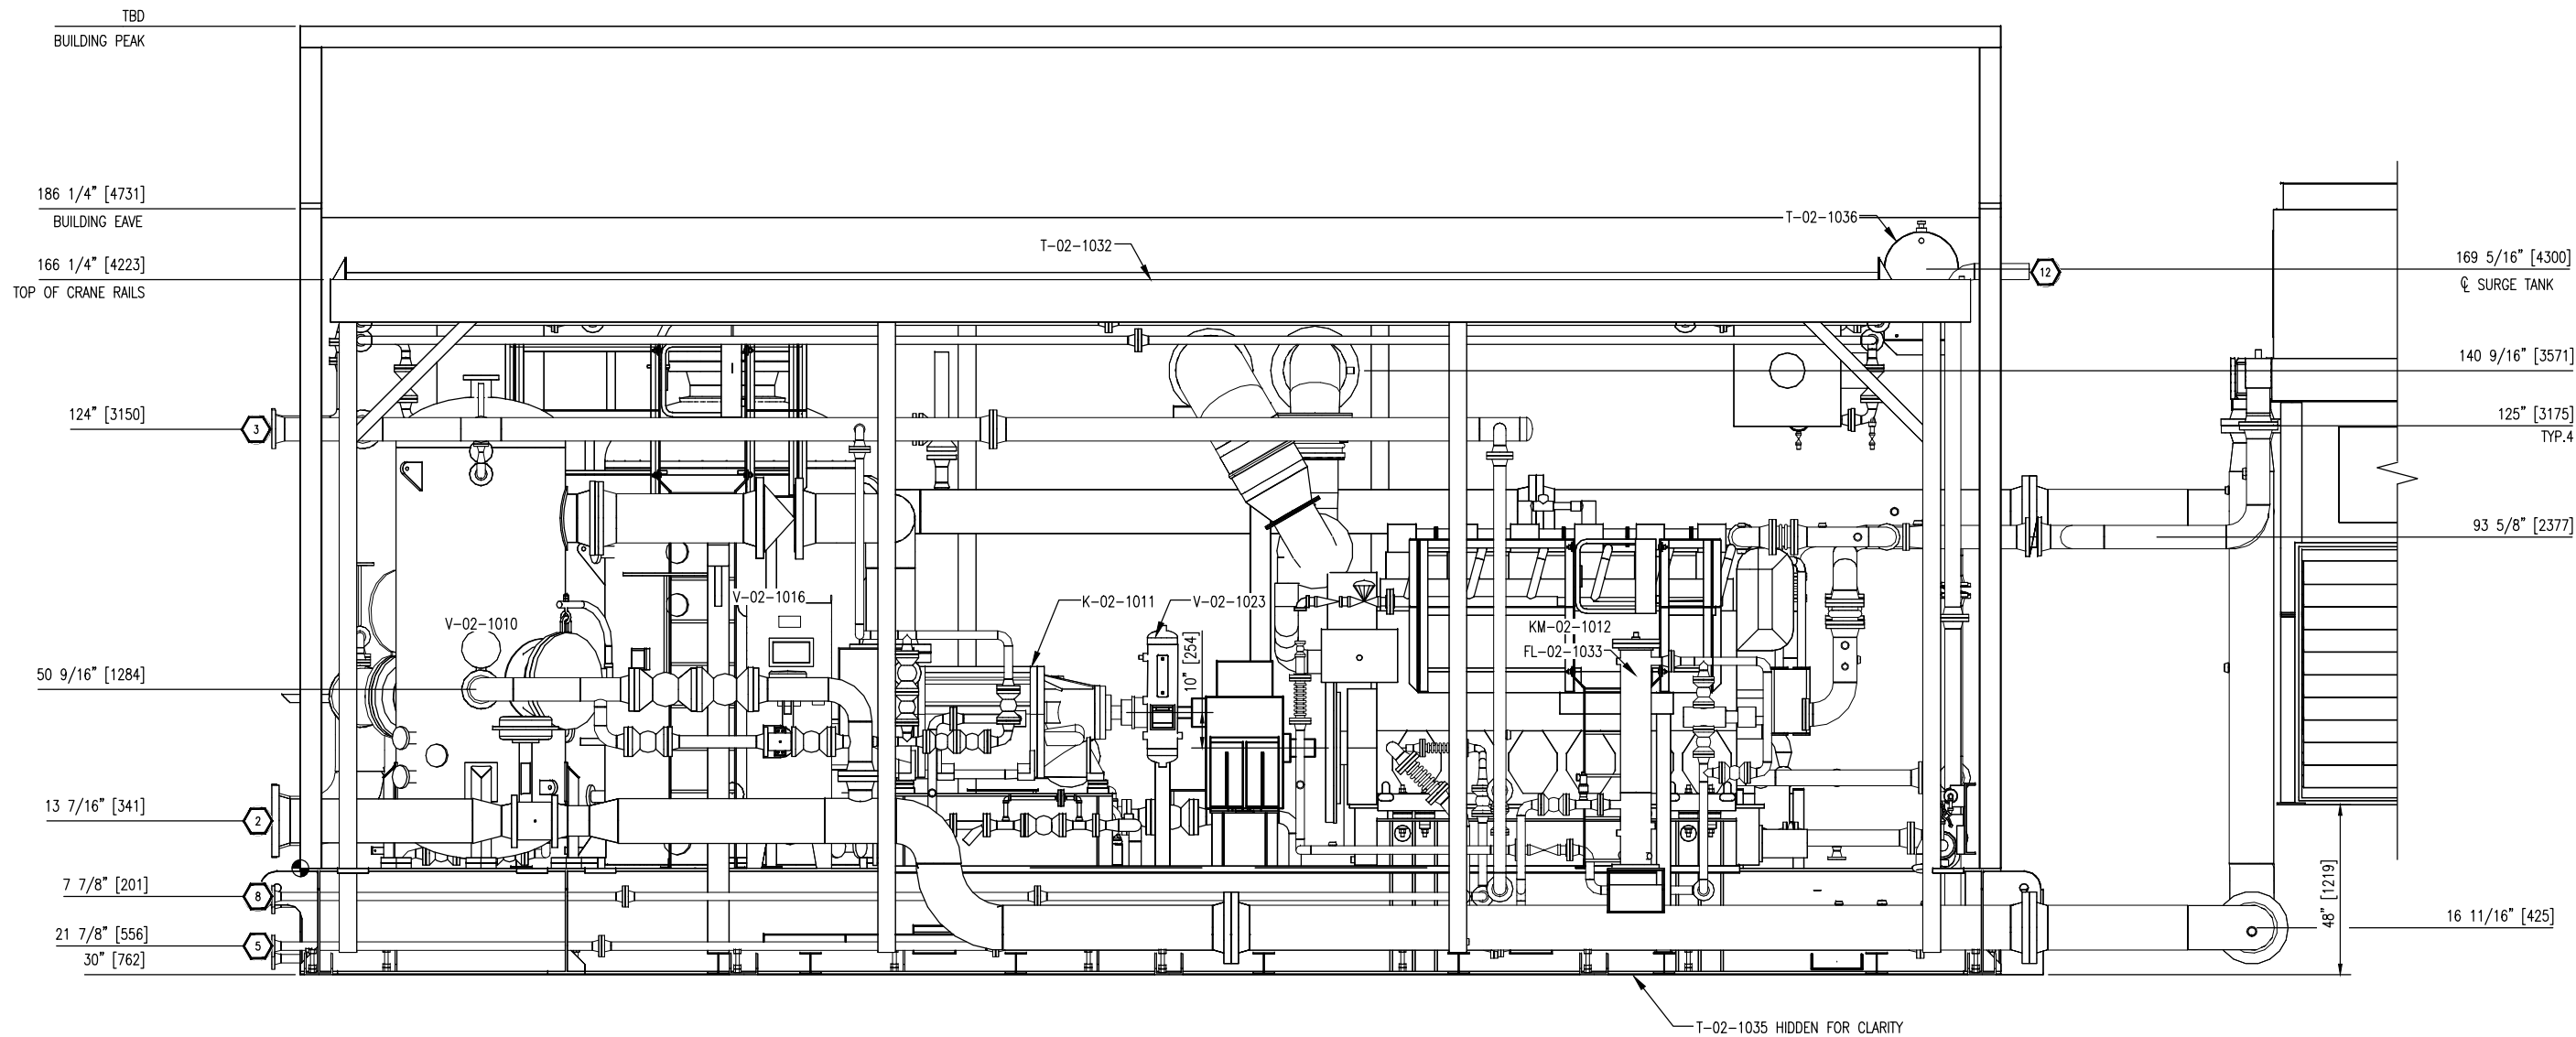

ELEVATION VIEW B-B

ISSUED FOR CONSTRUCTION

NAME: C.EASTHOPE DATE: JUNE 4/13

NOTE:
ALL TAIL DIMENSIONS ARE
TAKEN FROM REFERENCE
POINT  AT TOP OF SKID

				DATE DEC 18/12	SCALE 1/2"=1'-0"	DEVON CANADA FERRIER CPF		ENERFLEX Calgary, Alberta, Canada	GENERAL ARRANGEMENT ELEVATION VIEW B-B	
				DRAWN BY C.EASTHOPE	CHECKED BY K.OXFORD	APPROVED BY S.GURI	BATTERY SCREW			
				PROJECT MANAGER B.MINSHULL	PROJECT ENGINEER S.GURI	CATERPILLAR G3606LE		DWG NO 12618-01-201	SHT 3	REV 1
				CUST PO N/A	FRICK SGCB-3524					
1	GAS INLET CONNECTION #1 MOVED EAST 1 1/4"	JUNE 4/13	CE	SG	APEGGA PERMIT No: P8651	OPER. CODE 198/298/490/511/591	WORK ORDER 12618-01			
0	ISSUED FOR CONSTRUCTION	APR 18/13	CE	SG						
REV	DESCRIPTION	DATE	BY	APR						

THE INFORMATION CONTAINED HEREIN IS THE CONFIDENTIAL PROPERTY OF ENERFLEX, LTD. AND IS NOT FOR PUBLICATION, AND NO PART THEREOF SHALL BE COPIED OR COMMUNICATED TO A THIRD PARTY WITHOUT AUTHORIZATION FROM ENERFLEX, LTD.