
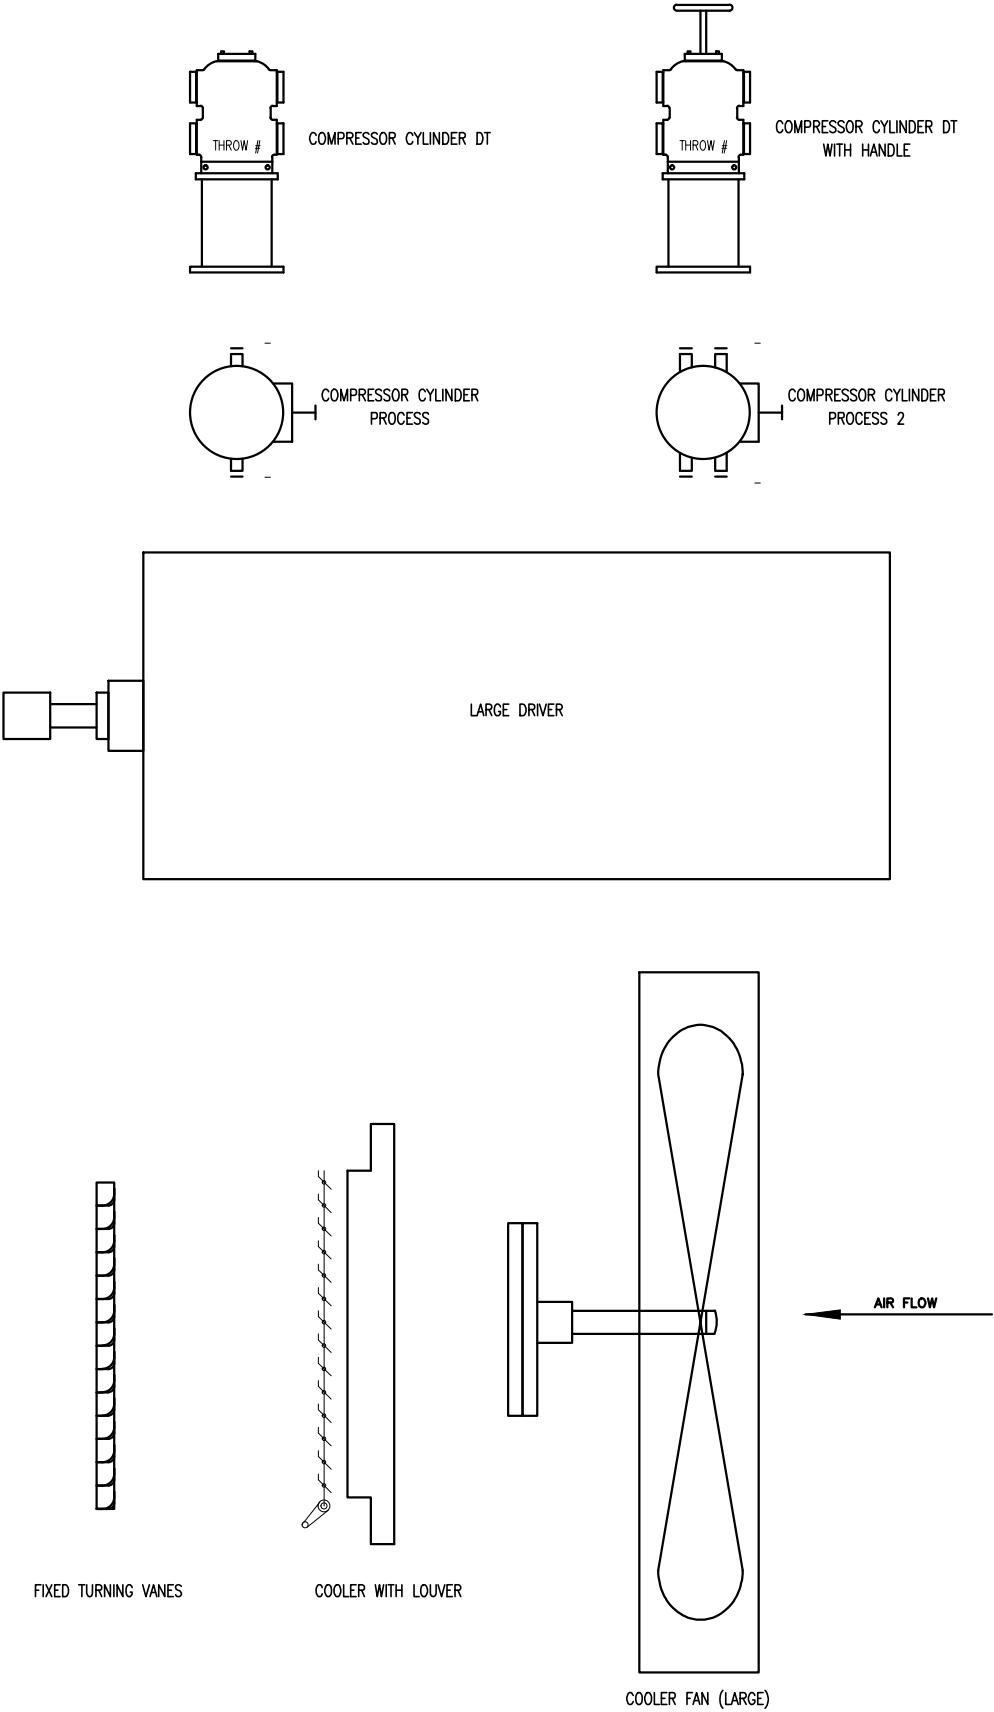
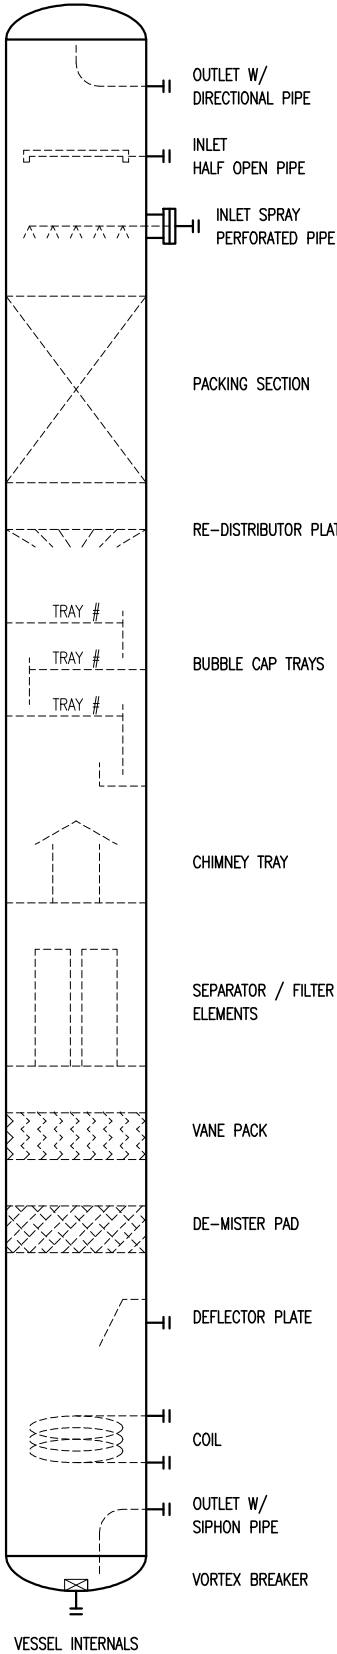
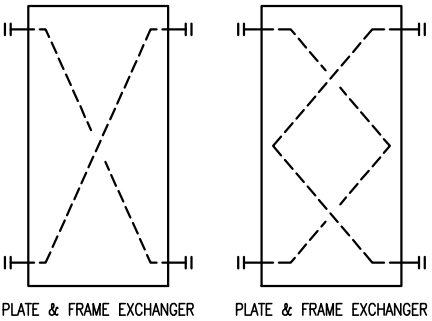
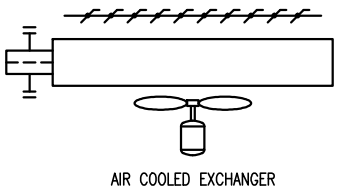
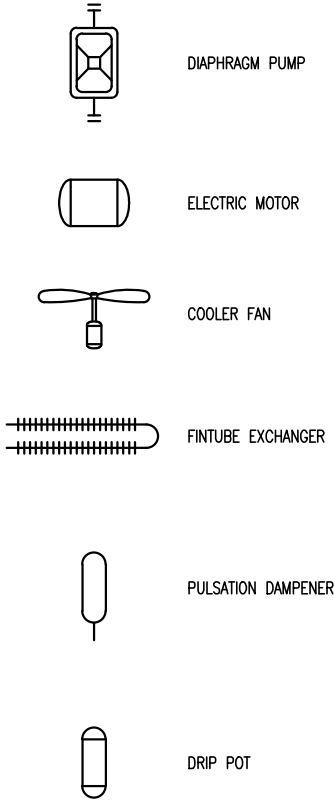
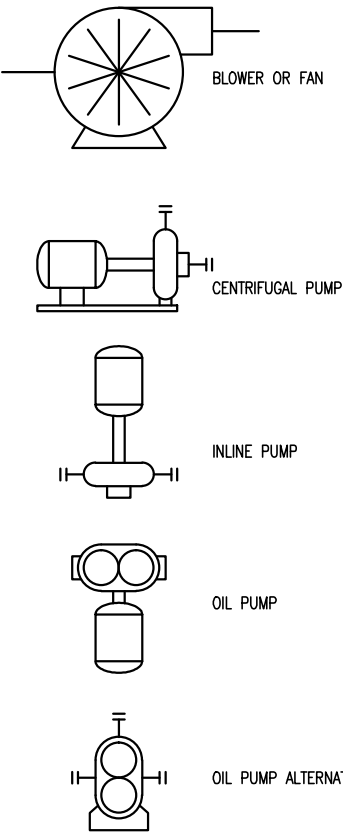
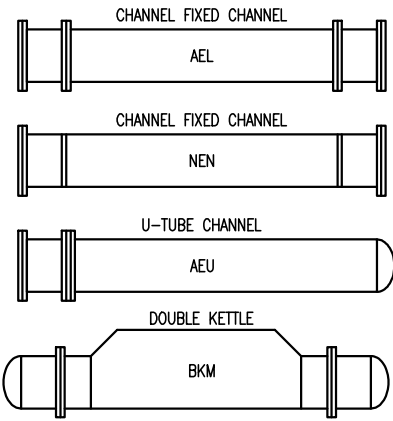


PLOT DATE Nov 14, 2013, gash THE INFORMATION CONTAINED HEREIN IS THE CONFIDENTIAL PROPERTY OF ENERFLEX, LTD., AND IS NOT FOR PUBLICATION, AND NO PART THEREOF SHALL BE COPIED OR COMMUNICATED TO A THIRD PARTY WITHOUT AUTHORIZATION FROM ENERFLEX, LTD.

ABBREVIATIONS

AMB	AMBIENT	M2	SQUARE METERS
ATM	ATMOSPHERE	M3	CUBIC METERS
BW	BUTT WELD	MAX	MAXIMUM
BOP	BOTTOM OF PIPE	MAWP	MAXIMUM ALLOWABLE WORKING PRESSURE
CA	CORROSION ALLOWANCE	MCC	MOTOR CONTROL CENTER
CC	CORROSION COUPON	MDMT	MINIMUM DESIGN METAL TEMPERATURE
CS	CARBON STEEL	MIN	MINIMUM
CSC	CAR SEAL CLOSED	MM	MILLIMETER
CSO	CAR SEAL OPEN	NB	NATIONAL BOARD
CUST	CUSTOMER	NC	NORMALLY CLOSED
DB	DEADBAND	NLL	NORMAL LIQUID LEVEL
Δ	DELTA (DIFFERENTIAL)	NO	NORMALLY OPEN
DBB	DOUBLE BLOCK & BLEED	NPT	NATIONAL PIPE THREAD
DEG.C	DEGREES CELSIUS	OAL	OVERALL LENGTH
DEG.F	DEGREES FARENHEIT	OD	OUTSIDE DIAMETER
DIR	DIRECT ACTING	PB	PUSH BUTTON
EL	ELEVATION	PL	PILOT LIGHT
ESD	EMERGENCY SHUTDOWN	PLC	PROGRAMMABLE LOGIC CONTROLLER
ESDV	EMERGENCY SHUTDOWN VALVE	PPD	PINTS PER DAY
FC	FAIL CLOSED	PSIA	POUNDS / SQUARE INCH ABSOLUTE
FF	FLAT FACED	PSID	POUNDS / SQUARE INCH DIFFERENTIAL
FL	FAIL LAST	PSIG	POUNDS / SQUARE INCH GAUGE
FLG	FLANGED	REV	REVERSE ACTING
FO	FAIL OPEN	RF	RAISED FACE
FOB	FLAT ON BOTTOM	RFLX	REFLEX GAUGE
FOT	FLAT ON TOP	RO	RESTRICTION ORIFICE
FT2	SQUARE FEET	RTD	RESISTANCE TEMPERATURE DEVICE
FT3	CUBIC FEET	RTJ	RING TYPE JOINT
FV	FULL VACUUM	SCFM	STANDARD CUBIC FEET PER MINUTE
FVCP	FIXED VOLUME CLEARANCE POCKET	SCR	SILICON CONTROLLED RECTIFIER
FX	FROST EXTENSION	S/F	SEAM TO FACE OF FLANGE
HI	HIGH	SO	SLIP ON
HLL	HIGH LIQUID LEVEL	SP	SETPOINT
HP	HIGH POINT	SPC	CALCULATED SETPOINT
HPV	HIGH POINT VENT	SS	SELECTOR SWITCH
HTR	HEATER	S/S	SEAM TO SEAM
ID	INSIDE DIAMETER	SVU	SUCTION VALVE UNLOADER
KGS	KILOGRAMS	SW	SOCKET WELD
KPAA	KILOPASCAL ABSOLUTE	TC/K	THERMOCOUPLE / (TYPE)
KPAD	KILOPASCAL DIFFERENTIAL	T/L	TUBE LENGTH
KPAG	KILOPASCAL GAUGE	TS/TS	TUBESHEET TO TUBESHEET
KW	KILOWATTS	VB	VORTEX BREAKER
LBS	POUNDS	V/H	VENT HEADER
LC	LOCKED CLOSED	VTA	VENT TO ATMOSPHERE
LLL	LOW LIQUID LEVEL	VTH	VENT TO HEADER
LO	LOCKED OPEN	WCP	VARIABLE VOLUME CLEARANCE POCKET
LP	LOW POINT	W/	WITH
LPD	LOW POINT DRAIN	W/O	WITHOUT

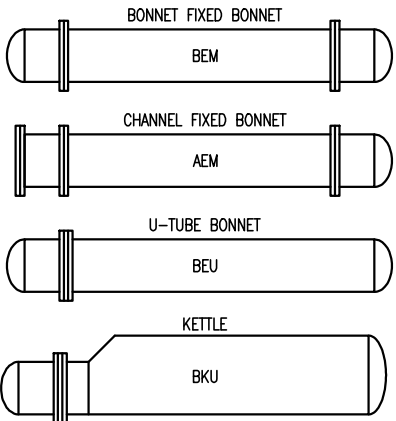

FOR  
REFERENCE  
ONLY  
NAME C.SMITH DATE NOV 13/13

--	--	