


PLOT DATE Apr 10, 2013, Issun P:\30000 Projects\31979-01 Devon Canada - Ferner - C3606LE JGD4 - Sales Gas V. Drafting\Archive\31979-MODEL For meeting.dwg

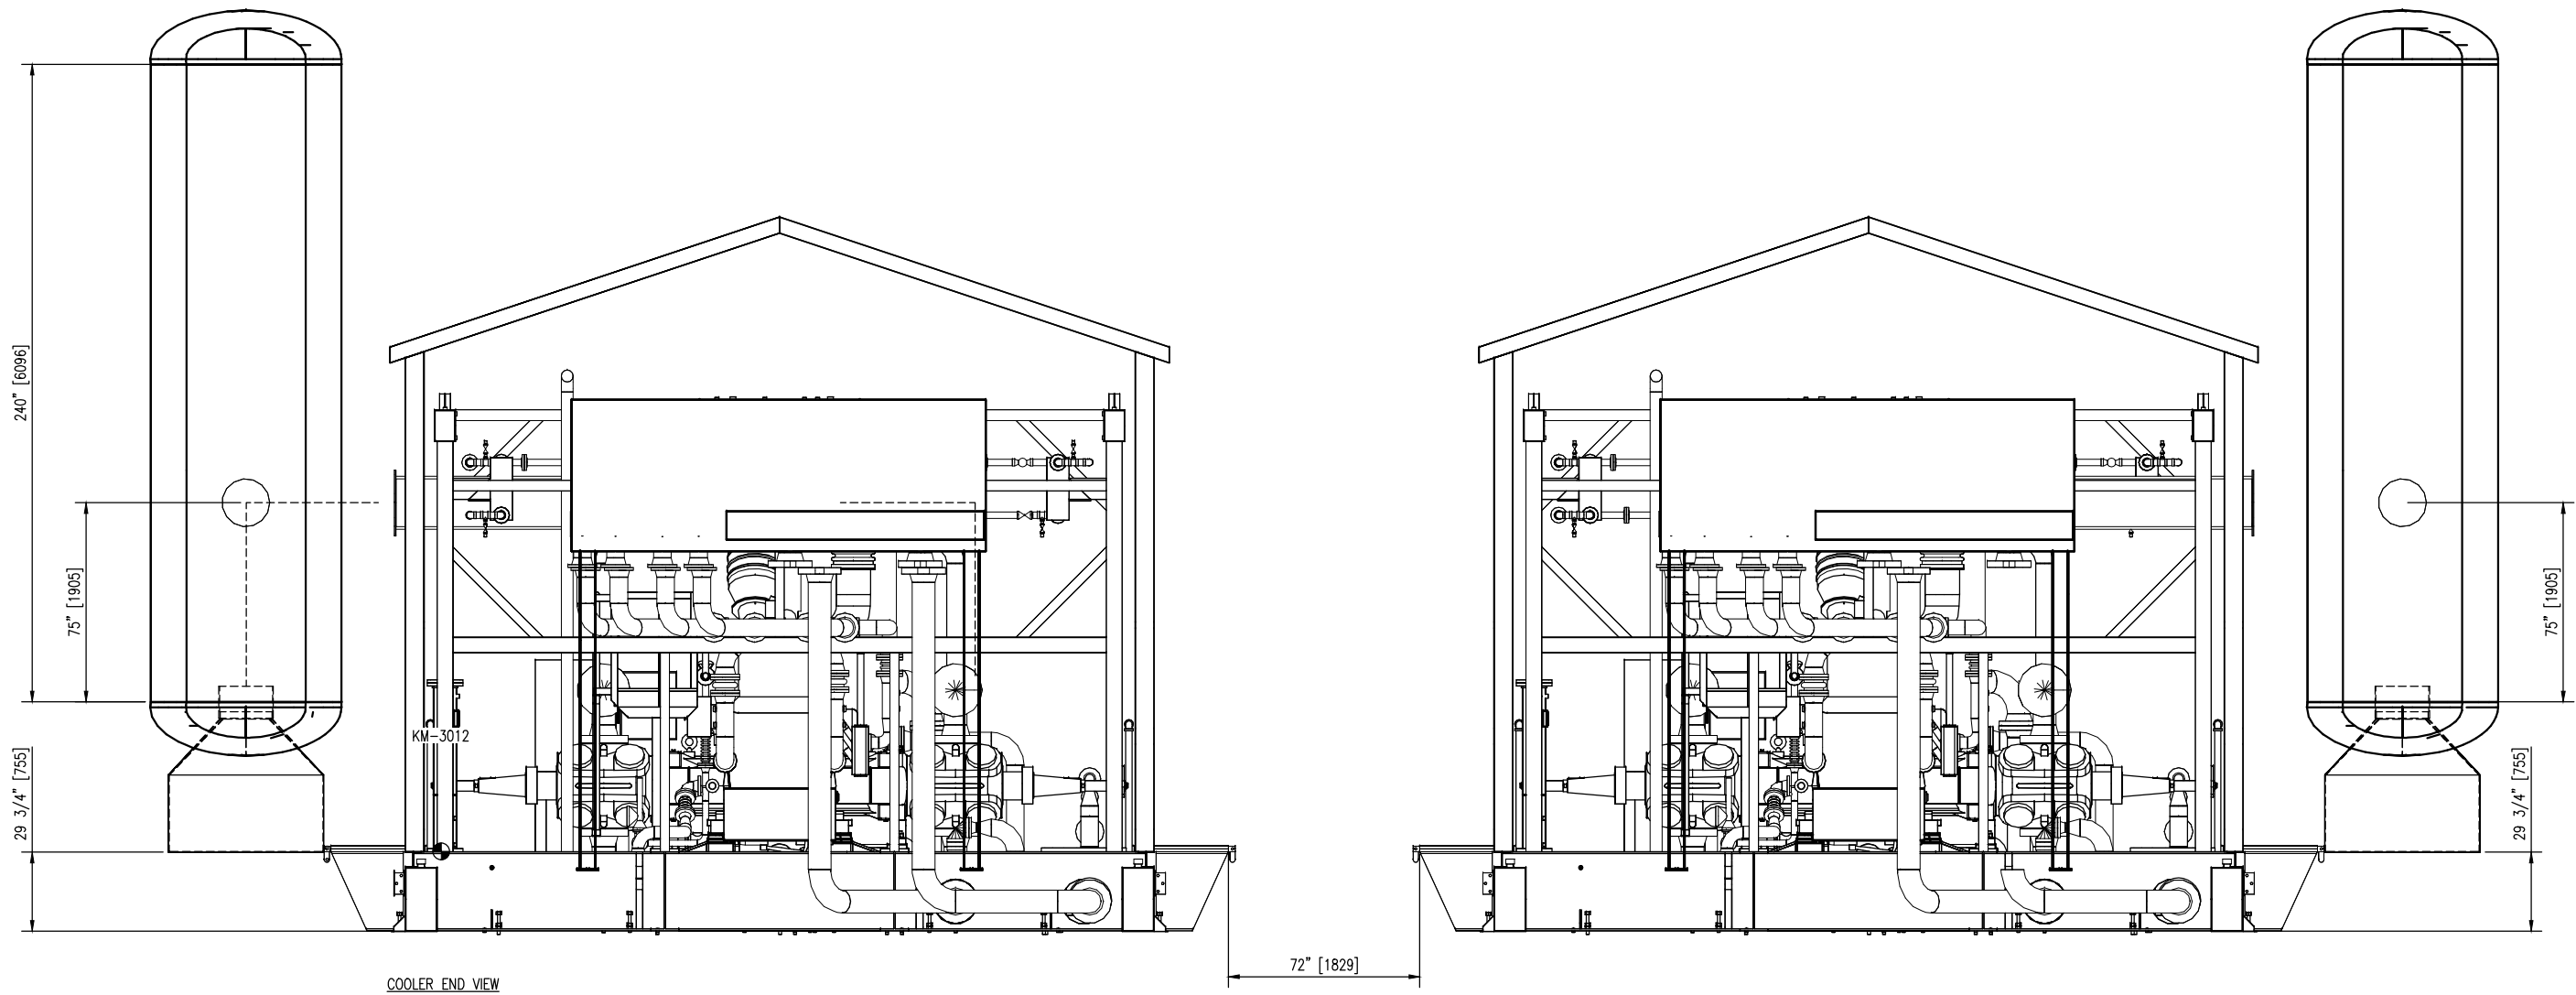

FOR APPROVAL
PLEASE SUBMIT ONE SET OF
APPROVED DRAWINGS BY MAR 1/13
NAME C.EASTHOPE DATE FEB 15/13

--	--	

THE INFORMATION CONTAINED HEREIN IS THE CONFIDENTIAL PROPERTY OF ENERFLEX, LTD., AND IS NOT FOR PUBLICATION, AND NO PART THEREOF SHALL BE COPIED OR COMMUNICATED TO A THIRD PARTY WITHOUT AUTHORIZATION FROM ENERFLEX, LTD.