


Date Time

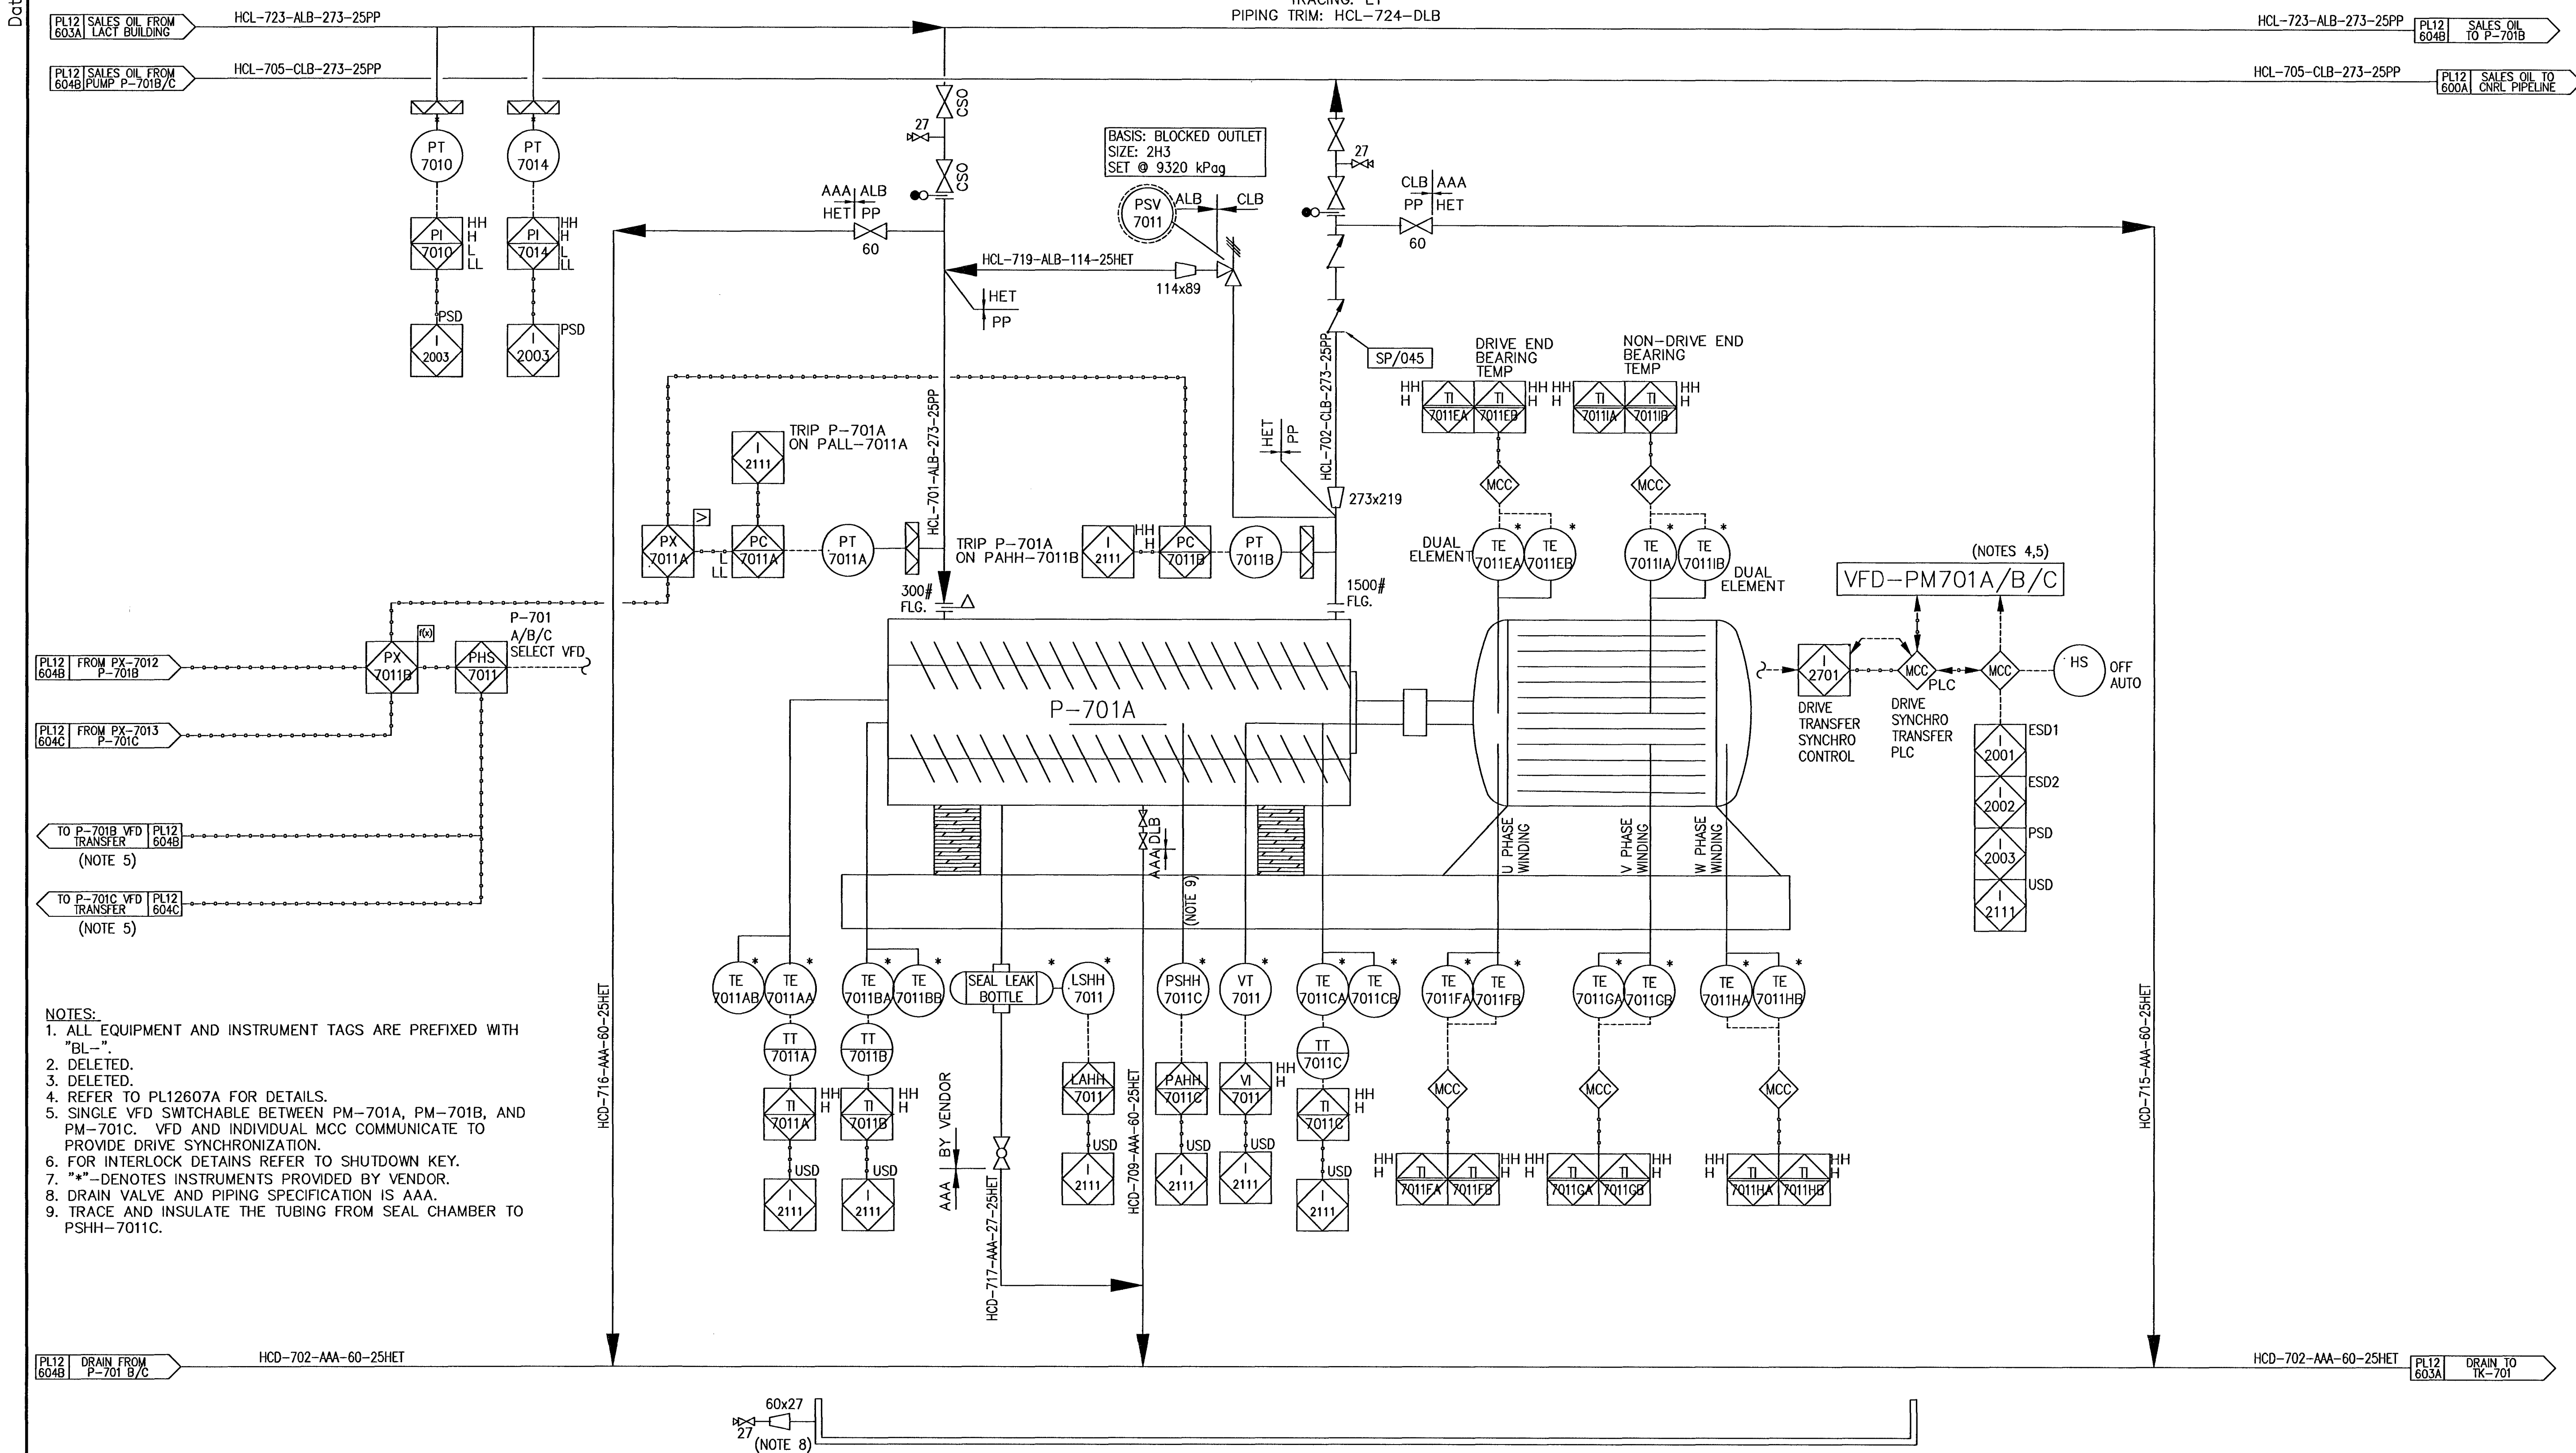

REFERENCE DRAWINGS		DWG. NO.		NO.	DATE	PROJECT DESCRIPTION	PROJ.	A/E	EPCM Co.	EPCM No.	APPO.	ISSUE STAGE	DATE	BY	CHKD.	APPO.	PERMIT STAMP	ENGINEER'S STAMP	MAN. FAC.	AREA	CLASS	FILE NO.	
				1	2012-06-28	BEAR LAKE 31K BBL/D BATTERY	-	11140425	BANTREL	1083	JM	DESIGN (A)	2012-10-18	DJG	LZ	LZ	BANTREL APEGGA PERMIT: P 3913 D. Mitchell 04 Dec 2013 PROFESSIONAL ENGINEER IN ONTARIO LESLIE M. ZAPPE 2013/12/03	cenovus ENERGY SCALE: NTS NSCM No. 1083	NORTH BATTERY 5-11				
				-	-	-	-	-	-	-	CONSTRUCTION (D)	2013-04-11	DJG	GB	LZ	5-11-083-20 W4M							
				-	-	-	-	-	-	-	-	CONSTRUCTION (F)	2013-11-15	MH	LZ	LZ			LACT UNIT				
				-	-	-	-	-	-	-	-	-	-	-	-	-			5-11-083-20 W4M				
				-	-	-	-	-	-	-	-	-	-	-	-	-			-				
CAUTION : READ BEFORE EXCAVATION												REV. NO. FORMAT: 1-A											
ALL EXCAVATIONS MUST BE CARRIED OUT AS PER Cenovus Energy Inc. "GROUND DISTURBANCE PRACTICES"												PERMIT STAMP AND PROFESSIONAL STAMP AFFIXED ABOVE SHALL APPLY ONLY TO REV(S)											
												1-1											
												2013/12/03											
												BANTREL											
												BEAR LAKE - LACT UNIT											
												SALES OIL PIPELINE PUMP BL-P-701A											
												PELICAN LAKE											
												PL12604A											