


PLAN VIEW

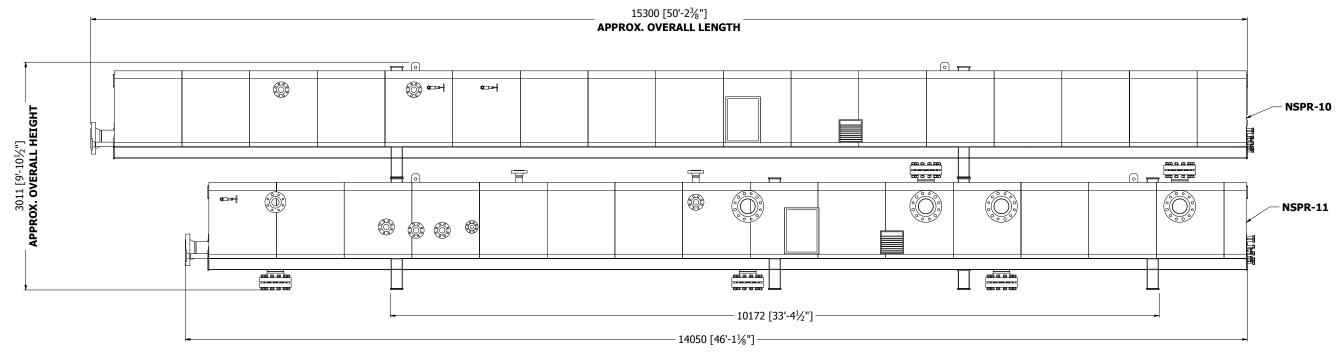

ELEVATION VIEW

SHIPPING BOLTING:

• QTY (8) 3/4" x 2-1/4"LG STRUCTURAL BOLTS A325 C/W NUT AND WASHER.

NSPR 10 NSPR-11

NOTES:
1. ALL DIMENSIONS: mm [ft-in].
2. 4 POINT LIFT.

- PROTECTIVE COVERS TO BE PROVIDED ON ALL SKID EDGE TIE-INS.
 ALL SHIPPED LOOSE ITEMS SHALL BE PACKED SECURELY TO PREVENT DAMAGE DURING TRANSPORT.
 CUSTOMER CARRIER RESPONSIBLE TO VERIFY OVERALL DIMENSIONS OF THE PACKAGE.
- CUSTOMER CARRIER RESPONSIBLE TO VERIFY ALL SHIPPING RESTRICTIONS ALONG PROPOSED SHIPPING ROUTE.

 APPROX. TOTAL WEIGHT OF PACKAGES: 9,900kg [21,826 lbs]

DRAWING REVISION					
DWG REV	DATE	DESCRIPTION	ВУ	CHKD BY	APPD BY
0	FEB 21, 2020	ISSUED FOR SHIPPING INFO	AO	ZN	RK

This drawing is the intellectual property of Atlas Oil and Gas Process Systems Inc. and is lent to the recipient for confidential use only. In consideration of the loan of this drawing, the recipient promises and agrees that it shall not be used in any way detrimental to the interest of Atlas Oil and Gas Process Systems Inc., that it shall be returned upon request, and that it shall not be reproduced copied, lent or otherwise disposed of, directly or indirectly, without the written approval of Atlas Oil and Gas Process Systems Inc.

