

	PARTS LIST							
ITEM	QTY	PART	DESCRIPTION	LENGTH (mm)	LENGTH (ft-in)	MATERIAL		
1	10	W BEAM	W 6x15	475 mm	1'-6 11/16"	350W		
2	1	W BEAM	W 6x15	1543 mm	5'- ¾"	350W		
3	1	W BEAM	W 6x15	1518 mm	4'-11 ¾"	350W		
4	1	W BEAM	W 6x15	1471 mm	4'-9 7/8"	350W		
5	1	W BEAM	W 6x15	1470 mm	4'-9 <sup>7</sup> / <sub>8</sub> "	350W		
6	1	W BEAM	W 6x15	1448 mm	4'-9"	350W		
7	1	W BEAM	W 6x15	1424 mm	4'-8 ½"	350W		
8	1	W BEAM	W 6x15	1398 mm	4'-7 ½16"	350W		
9	3	W BEAM	W 6x15	742 mm	2'-5 3/16"	350W		
10	10	BASE PL	1/2" "MODULE CONNECTING PLATE - BASEPLATE TYPE 1"			SA-36		
11	40	BOLTING	3/4" x 2-1/4" LG STRUCTURAL BOLT C/W NUT & WASHER			A325		

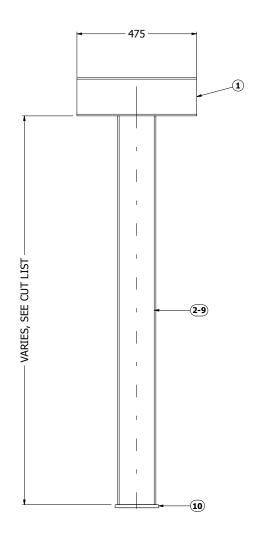

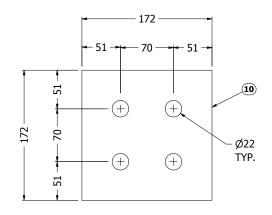

## **TYP. SUPPORT**

## **NOTES:**


1. ALL DIMENSIONS: mm UNLESS NOTED OTHERWISE.


0	MAR 23, 2020	ISSUED FOR CONSTRUCTION	AO	RK	RK				
DWG REV	DATE	DESCRIPTION	BY	CHKD BY	APPD BY				
DRAWING REVISION									


**BASE PLATE** 


This drawing is the intellectual property of Atlas Oil and Gas Process Systems Inc. and is lent to the recipient for confidential use only. In consideration of the loan of this drawing, the recipient promises and agrees that it shall not be used in any way detrimental to the interest of Atlas Oil and Gas Process Systems Inc., that it shall be returned upon request, and that it shall not be reproduced copied, lent or otherwise disposed of, directly or indirectly, without the written approval of Atlas Oil and Gas Process Systems Inc.


	TITLE	LOCATION		DRAWN	AO	DATE M	1AR 2020
	SHIP LOOSE - PSV SUPPORTS			ENG	JJ	OPS CO	<b>DE</b> 214
<b>H</b> TLAS	CLIENT	CUST. REF. No.	JOB No.	DRAWING	NO.		REV
OIL & GAS PROCESS SYSTEMS INC EDMONTON, ALBERTA, CANADA			2434	PSV-	2434-SHP	-01	0

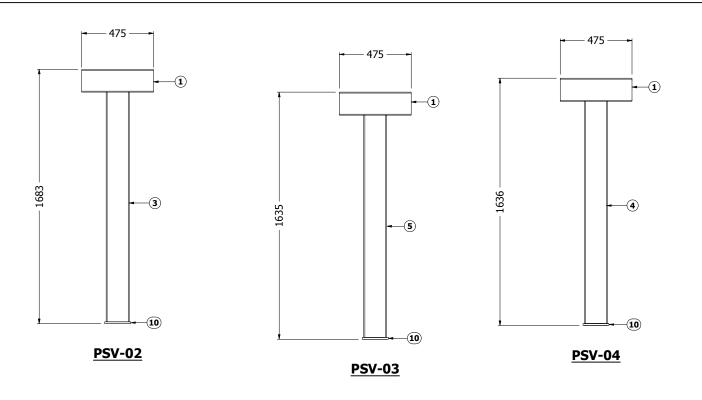

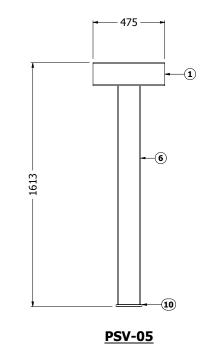

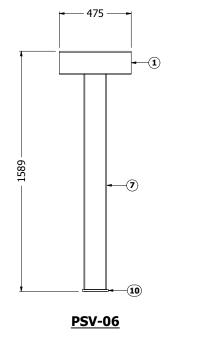

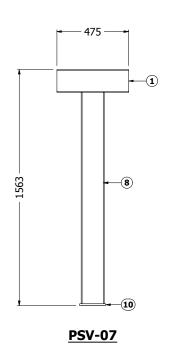

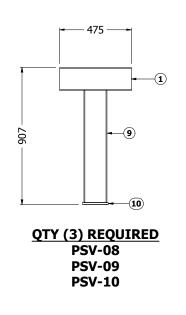

0 <b>DWG</b>	MAR 23, 2020 DATE	ISSUED FOR CONSTRUCTION  DESCRIPTION	AO BY	RK CHKD	
REV	DATE	DRAWING REVISION		BY	BY

This drawing is the intellectual property of Atlas Oil and Gas Process Systems Inc. and is lent to the recipient for confidential use only. In consideration of the loan of this drawing, the recipient promises and agrees that it shall not be used in any way detrimental to the interest of Atlas Oil and Gas Process Systems Inc., that it shall be returned upon request, and that it shall not be reproduced copied, lent or otherwise disposed of, directly or indirectly, without the written approval of Atlas Oil and Gas Process Systems Inc.



en approval of Atlas Oil and Gas Process Systems Inc.								
	SHIP LOOSE - PSV SUPPORTS							
	CLIENT							
IS								
MSINC	LOCATION							
DA								
	CUST. REF. NO.	DRAWN	AO	DATE M	AR 2020			
		ENG	JJ	OPS CODE	214			
	JOB NO.	DRAWING	NO. SHE	ET #2 OF 2	REV			
	2434	PSV	0					