



PLAN VIEW

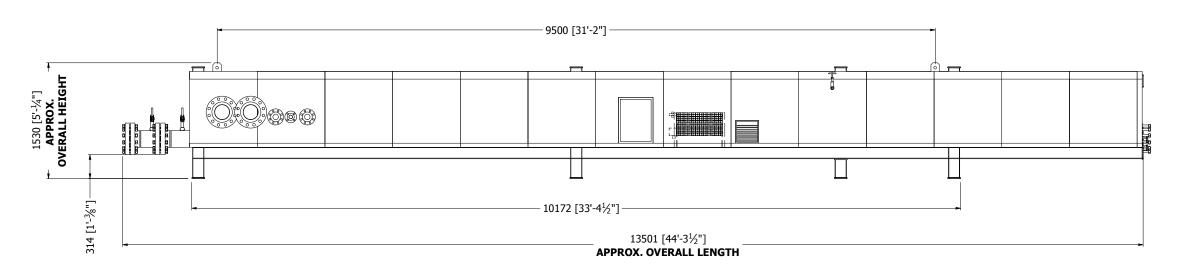

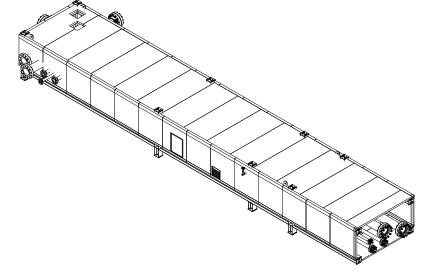

ELEVATION VIEW

SHIP LOOSE:

QTY (16) 3/4" x 2-3/4"LG STRUCTURAL BOLTS A325 C/W NUT AND WASHER.

FEB 20, 2020

DATE

DWG REV

ISSUED FOR SHIPPING INFO

DESCRIPTION

DRAWING REVISION

This drawing is the intellectual property of Atlas Oil and Gas Process Systems Inc. and is lent to the recipient for confidential use only. In consideration of the loan of this drawing, the recipient promises and agrees that it shall not be used in any way detrimental to the interest of Atlas Oil and Gas Process Systems Inc., that it shall be returned upon request, and that it shall not be reproduced copied, lent or otherwise disposed of, directly or indirectly, without the written approval of Atlas Oil and Gas Process Systems Inc.



CHKD APPD BY BY

BY

.,,,,,,,,,,,,,,,,,,,,,,,,,,,,,,,,,,,,,,						
	Shipping Information (SKID#1					
S	CLIENT					
INC	LOCATION -					
	CUST. REF. NO.	DRAWN	AO		DATE F	EB 2020
	c-61-I, 94-A-12	ENG	JJ		OPS CODE	
	JOB NO.	DRAWING NO. SHE		ET#1 OF 1	REV	
	2434	NSPR-2434-SHP-12				0

NSPR-12

- NOTES:

 1. ALL DIMENSIONS: mm [ft-in].

 2. 4 POINT LIFT.

 3. PROTECTIVE COVERS TO BE PROVIDED ON ALL SKID EDGE TIE-INS.

 4. ALL SHIPPED LOOSE ITEMS SHALL BE PACKED SECURELY TO PREVENT DAMAGE DURING TRANSPORT.
- CUSTOMER CARRIER RESPONSIBLE TO VERIFY OVERALL DIMENSIONS OF THE PACKAGE.
 CUSTOMER CARRIER RESPONSIBLE TO VERIFY ALL SHIPPING RESTRICTIONS ALONG PROPOSED SHIPPING ROUTE.

 APPROX. OVERALL WEIGHT: 4,150kg [9,150 lbs]