


PLAN VIEW

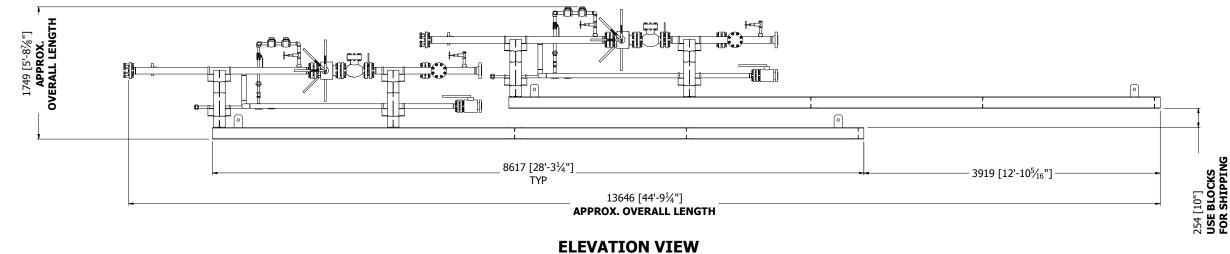

FEB 24, 2020


DATE

DWG REV

ISSUED FOR SHIPPING INFO

DESCRIPTION

DRAWING REVISION

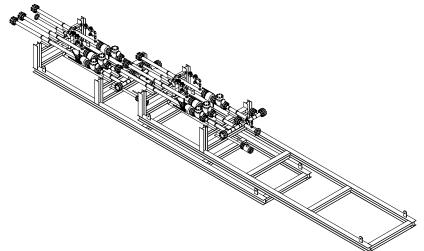

This drawing is the intellectual property of Atlas Oil and Gas Process Systems Inc. and is lent to the recipient for confidential use only. In consideration of the loan of this drawing, the recipient promises and agrees that it shall not be used in any way detrimental to the interest of Atlas Oil and Gas Process Systems Inc., that it shall be returned upon request, and that it shall not be reproduced copied, lent or otherwise disposed of, directly or indirectly, without the written approval of Atlas Oil and Gas Process Systems Inc.



AO ZN RK CHKD APPD BY BY

BY

Shipping Info (Stacked WH Skids) LOCATION DATE FEB 2020 AO JJ OPS CODE 94-A-12 JOB NO. SHEET#1 OF 1 REV WH-2434-SHP-02

TYP. FOR:

WH-01 & WH-02

WH-03 & WH-04

- NOTES:

 1. ALL DIMENSIONS: mm [ft-in].
 2. 4 POINT LIFT.
 3. PROTECTIVE COVERS TO BE PROVIDED ON ALL SKID EDGE TIE-INS.
 4. ALL SHIPPED LOOSE ITEMS SHALL BE PACKED SECURELY TO PREVENT DAMAGE DURING TRANSPORT.
 - CUSTOMER CARRIER RESPONSIBLE TO VERIFY OVERALL DIMENSIONS OF THE PACKAGE. CUSTOMER CARRIER RESPONSIBLE TO VERIFY ALL SHIPPING RESTRICTIONS ALONG PROPOSED SHIPPING ROUTE.

 APPROX. TOTAL WEIGHT OF PACKAGES: 3,400kg [7,496 lbs]