

V-104
SUCTION SCRUBBER
30" OD X 6'0" SM/SM
250 PSIG DP
2-PHASE VERTICAL

C-102A/B
REFRIGERANT COMPRESSORS
MYCOM MODEL F5B
4.5 TON CAPACITY
1000 RPM


M-101-A/B
COMPRESSOR MOTOR
125 H.P. ELECTRIC
3/60/460V, 1-PHASE

V-105
REFRIGERANT SURGE RECEIVER
3000 X 10" O.D. LG. O.A.
250 PSIG DP, HORZ.

E-105/E-107
REFRIGERANT CONDENSER/PRODUCT COOLER
DELTA T EXCHANGER MOD. #25 HH 3
E-105: 250 PSI DWP @ 250°F DWT
DUTY: 1,254,240 BTU/HR
E-107: 250 PSI DWP @ 250°F DWT
DUTY: 500,000 BTU/HR + 50% SPARE

F-101
PROPANE DRIER
SPORLAN FILTER DRIER
MODEL C-80012-P

2" RECYCLE
4" FLARE

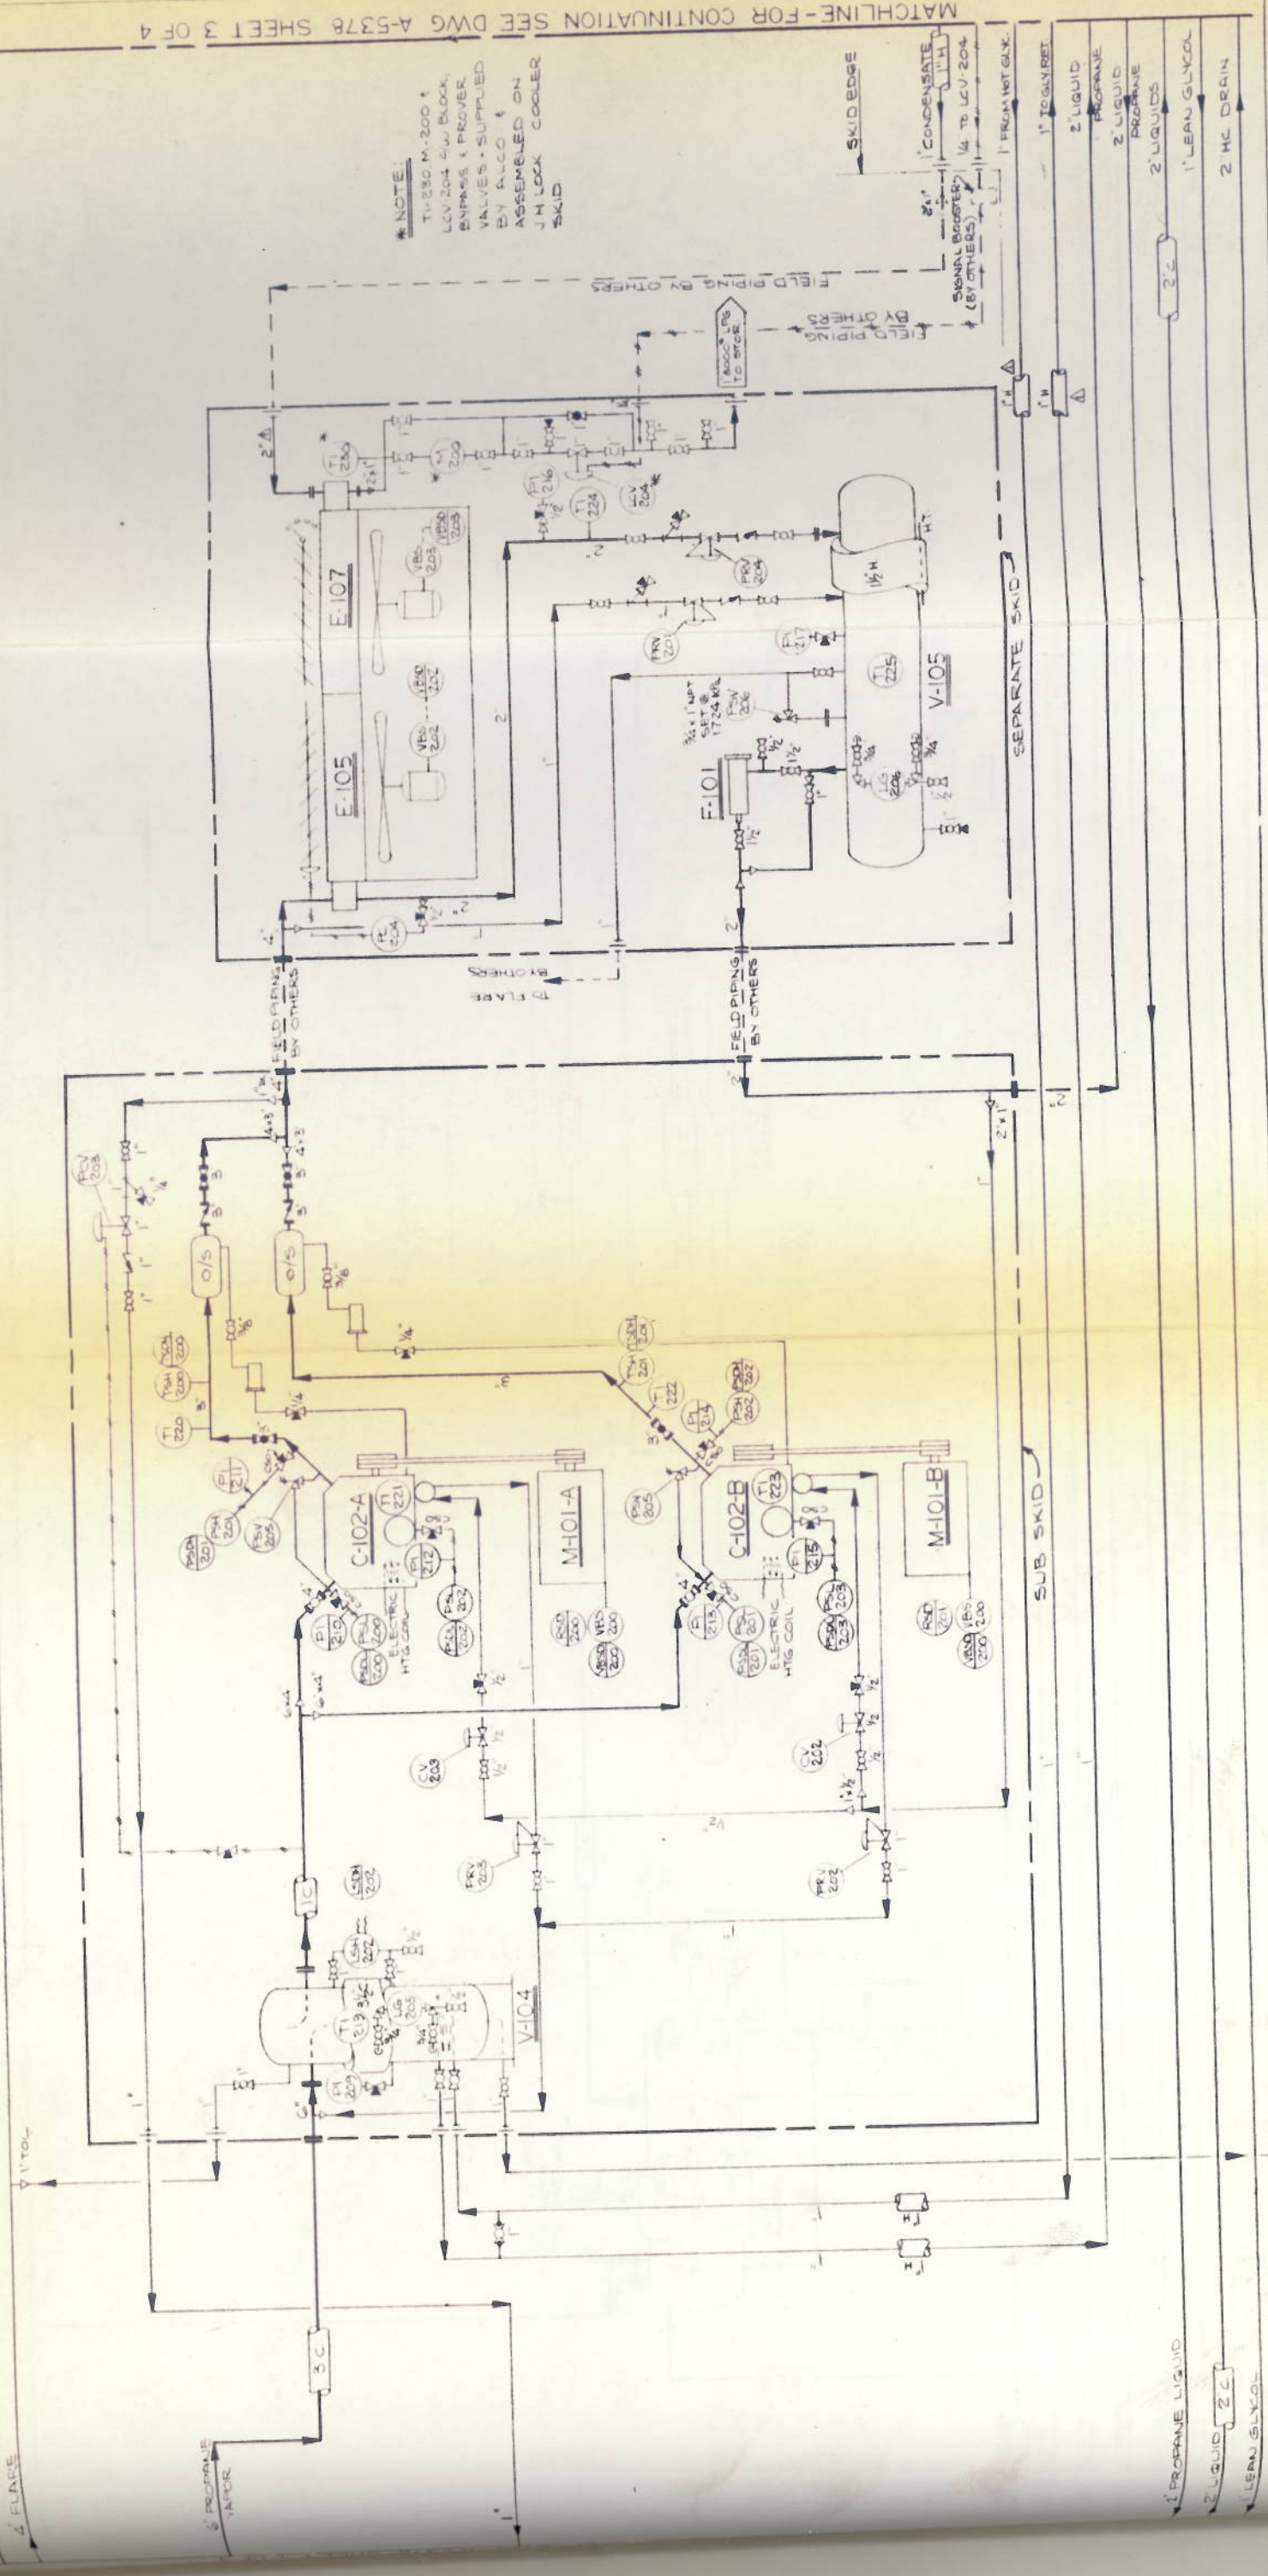

***NOTE:**
TI-230 M-200 +
LCV 204 4" BLOCK,
ENRAPS + PROVER,
VALVES + SUPPLIED
BY ALCO +
ASSEMBLED ON
JH LOCK COOLER
SKID

CONDENSATE
1" H
1/4" TO LCV 204
1" FROM HAT GLK.
1" TO GAIN RET.
2" LIQUID PROPANE
2" LIQUID PROPANE
2" LIQUID PROPANE
1" LEAN GLYCOL
2" HC DRAIN

MATCHLINE - FOR CONTINUATION SEE DWG A-5378 SHEET 3 OF 4

NO.	DATE	BY	SCALE	DESCRIPTION
1				ISSUE FOR CONSTRUCTION
2				ISSUE FOR CONSTRUCTION
3				ISSUE FOR CONSTRUCTION
4				ISSUE FOR CONSTRUCTION
5				ISSUE FOR CONSTRUCTION

MECHANICAL FLOWSHEET
DENPOINT CONTROL FACILITY
KNOPCIK GAS PLANT
CUSTOMER: TURBO RESOURCES LTD
REF: 000016-242450