


**E-101**  
 GAS/GAS HEAT EXCHANGER  
 12/432 TYPE NEN TEM/C  
 500 PSIG DP @ 150°F + 1/16" CA  
 2,150°F. + 1/16" CA  
 1,005 M BTU/HR DUTY

**V-106**  
 FUEL GAS SCRUBBER  
 12 1/4" OD x 5'-0" SM/SM  
 200 PSIG DP @ 150°F + 1/16" CA  
 2-PHASE, VERTICAL

**V-101**  
 COLD SEPARATOR  
 30" OD x 7'-6" SM/SM  
 500 PSIG DP @ 150°F + 1/16" CA  
 2-PHASE, HORIZONTAL

**E-102**  
 GAS CHILLER  
 18/36-144 TYPE BKU TEM/C  
 500 PSIG/250 PSIG DP  
 2,150°F. + 1/16" CA  
 786 M BTU/HR DUTY  
 + 10% SPARE

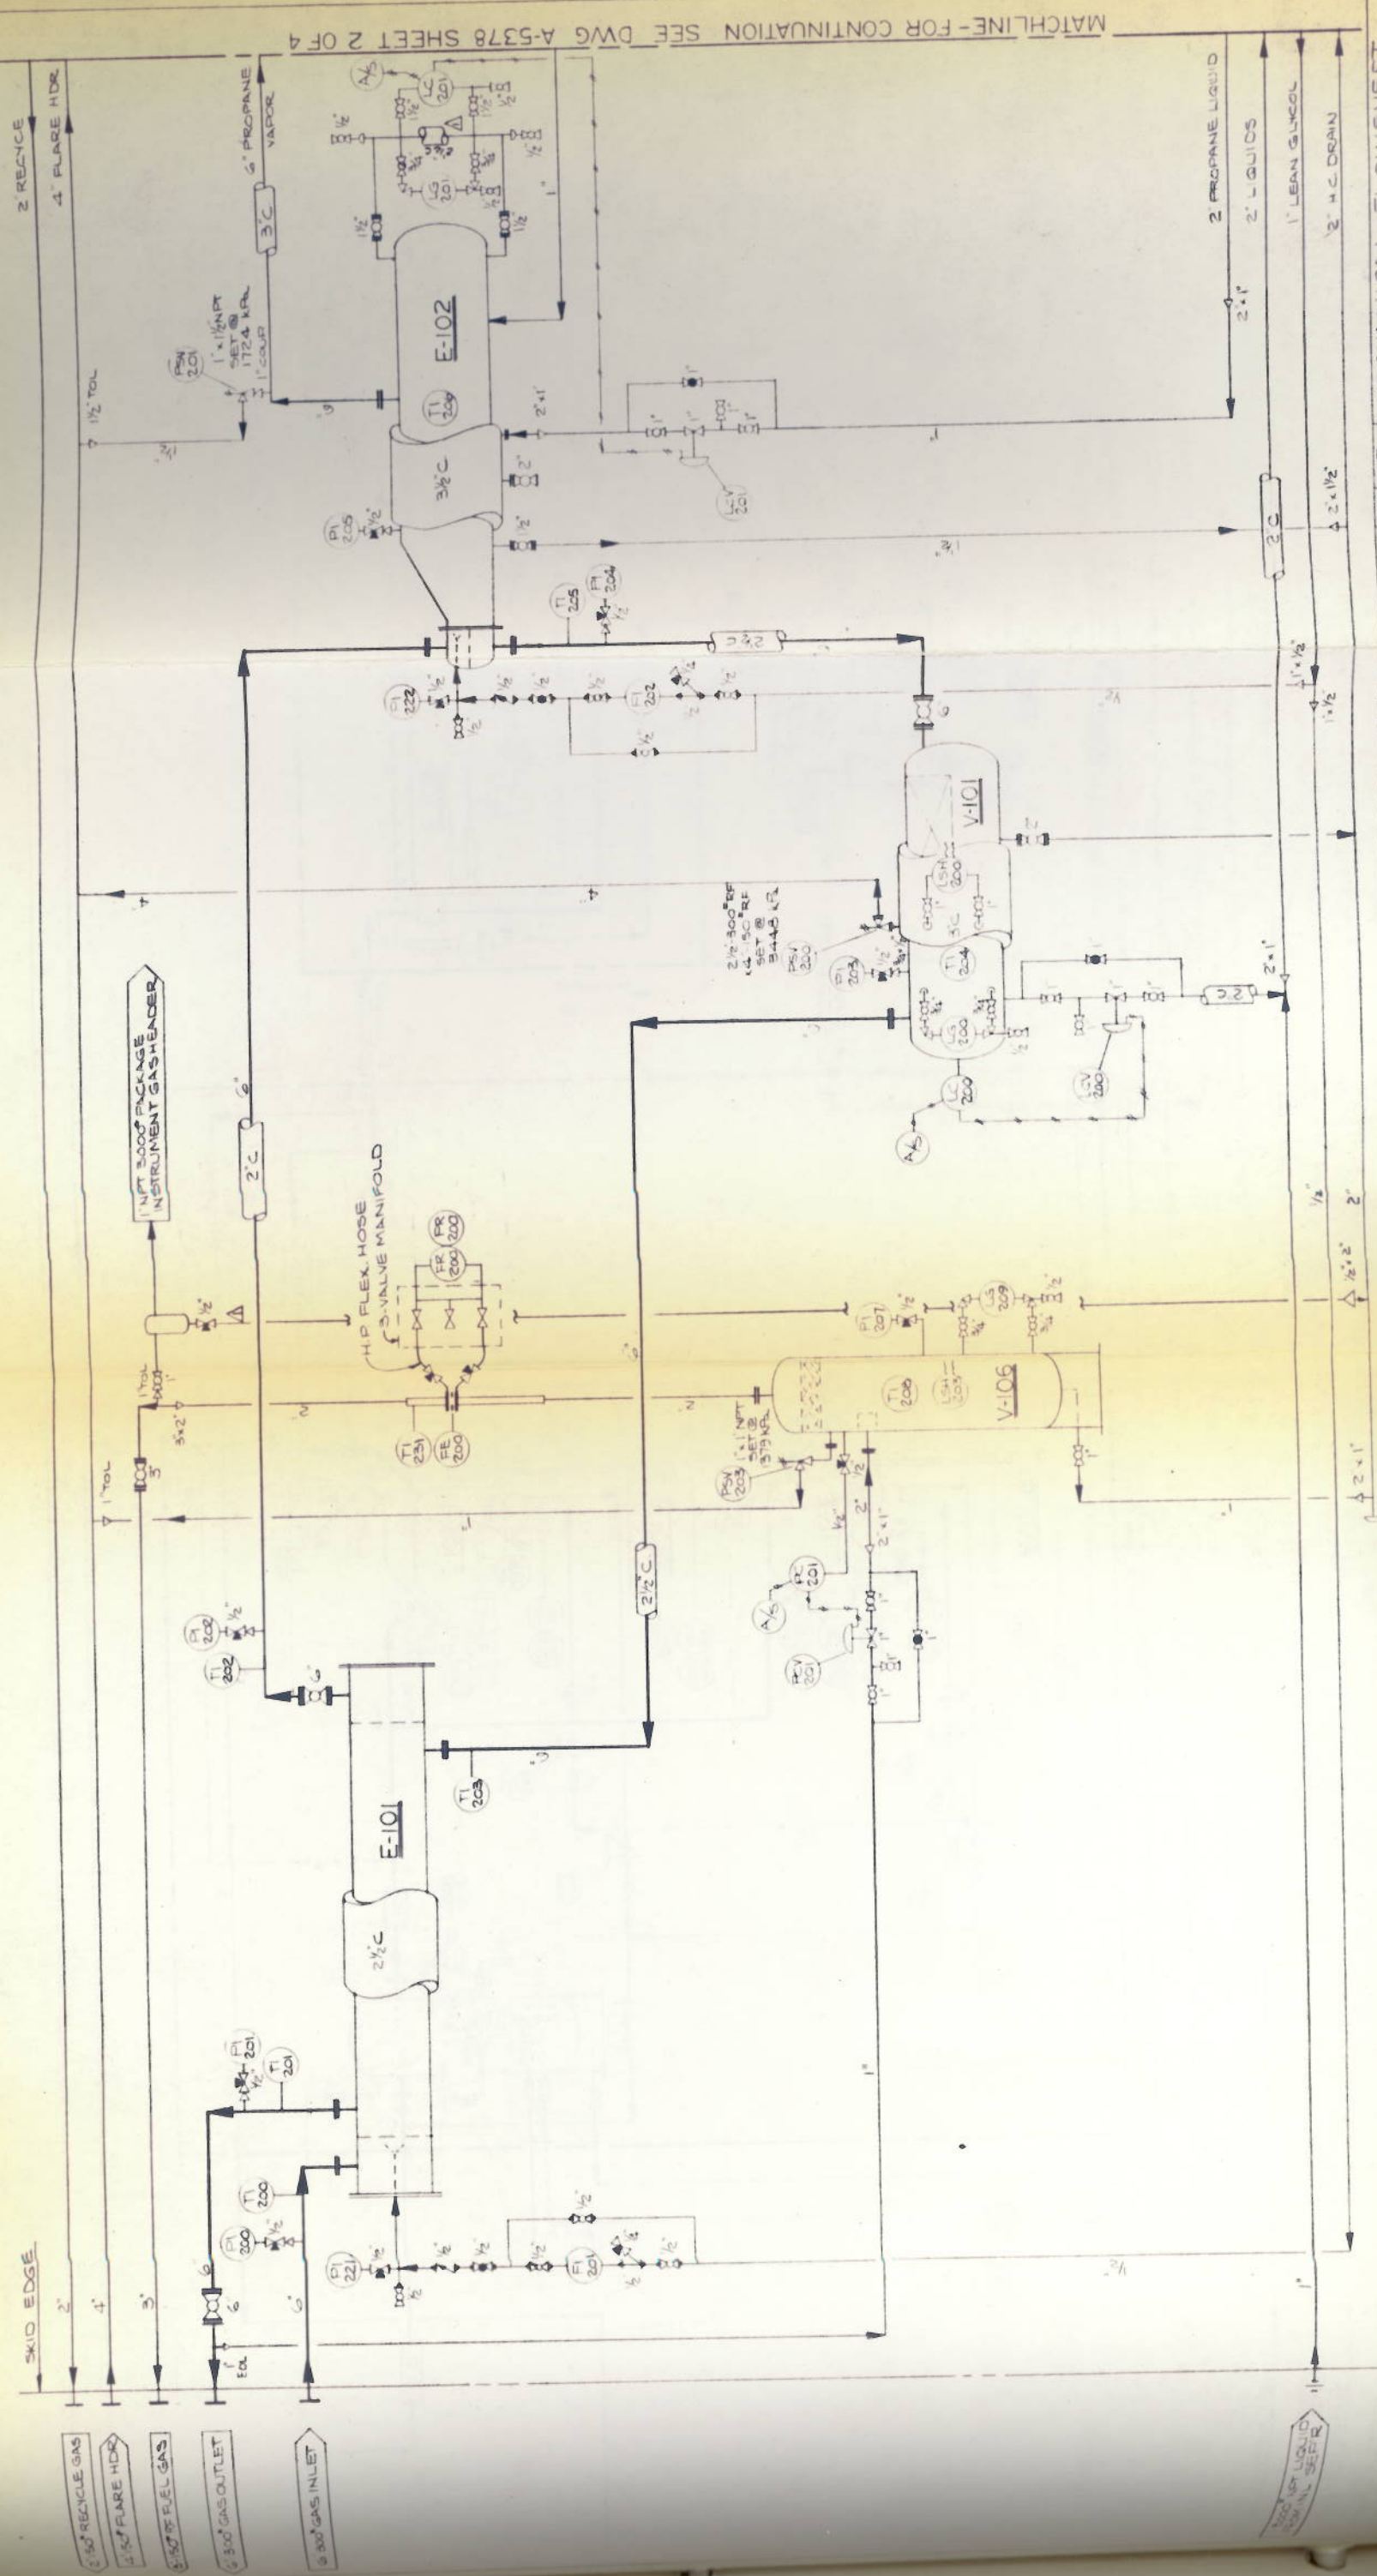

MATCHLINE - FOR CONTINUATION SEE DWG A-5378 SHEET 2 OF 4

NO.	REVISION	DATE	BY	SCALE	NTS
1	ISSUED FOR CONSTRUCTION	JUNE 21/81	...	...	...

MECHANICAL FLOWSHEET  
 DEWPOINT CONTROL FACILITY  
 PKIK GAS PLANT