


PSV DATA

MFG: CONSOLIDATED
 MODEL: 1912UG-2-XSG11
 SERIAL: TH 70200
 SET PRES: 9308 kPa
 CAPACITY: 44208 GPM
 SERVICED BY: DALCO
 SERVICE DATE: 05/2005
 SIZE: 2.5"x4"
 CODE STAMP: UV
 BLOCK VALVE: NO
 CRN: 01832.52
 LOCATION: OUTLET
 TAG: 9356

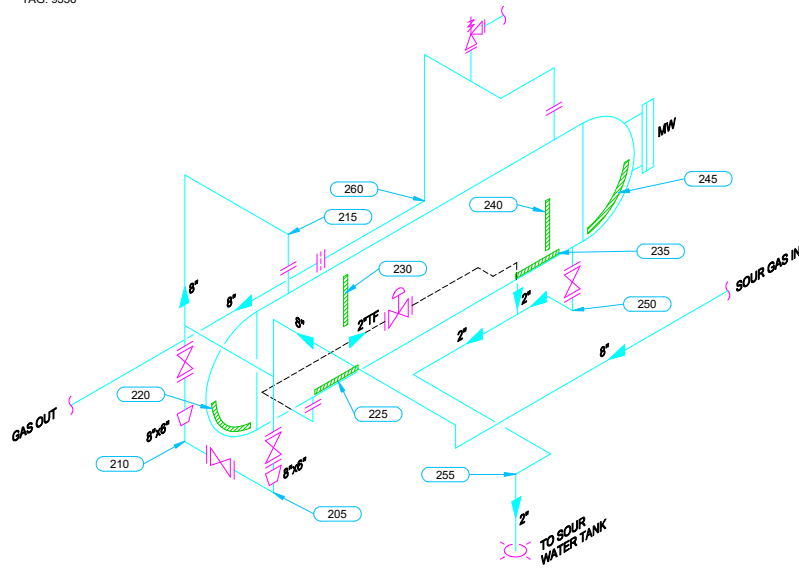

Revision Information				RTD
Rev.#	Rev. Date	Rev. Description	Done By	Job #
0	01/2009	ORIGINAL	TR	05.002811
1				
2				
3				
4				
5				
6				
7				
8				
9				
10				
11				
12				

Equip. No. _____ Prov. Reg. No. 2564852 C.R.N. H-7272.21 Serial No. TW 89JO22 Yr. Inst. _____
 Code/Div. ASME VIII, DIV 1 Size: 54in x 144in Manufacturer: TYSON WELDING Yr. Bld. 1989
 C. Stamp: U Service: SOUR PWHT: HT Radiography: RT-1 Insulated: NO

Design & Materials Data

HEAD:
 Top Matl. SA 516 70 Top Nom. 56.4mm Top C.A. 3.2mm
 Bot. Matl. _____ Bot. Nom. _____ Bot. C.A. _____

CHANNEL:
 Material: _____ Nominal: _____ C.A. _____

BOOT
 Head Matl. _____ Head Nom. _____ Head C.A. _____
 Shell Matl. _____ Shell Nom. _____ Shell C.A. _____

SHELL:
 Material: SA 516 70 Nominal: 57.0mm C.A. 3.2mm

MAWP Shell Side: 9808 kPa @ Temp. 66°C
 MAWP Tube Side: _____ @ Temp. _____

CLIENT	CANADIAN NATURAL RESOURCES		
FACILITY	CYPRESS GAS PLANT LSD b-99-C/94-B-16		
ITEM	INLET SEPARATOR		
BY: KM	DATE: 01/2009	DWG.# 2	