


1

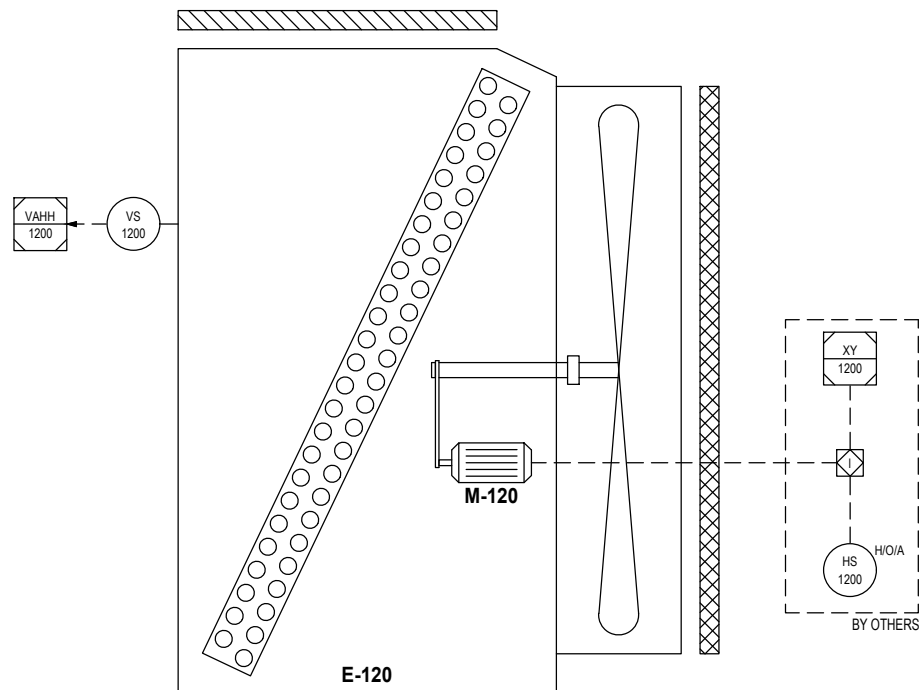

APPROVED
By Kevin Huartson at 8:36 am, Aug 25, 2023

1. ELECTRICAL CLASSIFICATION: CSA CLASS 1, ZONE 2, GROUP IIA.

REVISIONS				
REV	DESCRIPTION	DATE	BY	APPR
A	ISSUED FOR HAZOP	3/8/23	RR	KH
B	ISSUED FOR APPROVAL	3/30/23	RR	KH
0	ISSUED FOR CONSTRUCTION	5/26/23	RR	KH
1	UPDATED EQUIPMENT TAGS	8/11/23	RR	KH

TITLE:		MAJOR EQUIPMENT	
PROJECT:		CANADIAN NATURAL RESOURCES LTD	
		-	
		VRU ROFLO 60 HP ELECTRIC	
		SMITH, ALBERTA -LSD: TBA	
ENG. BY:		K.HUARTSON	PROJECT NO. 101121/2/3/4/5/6/7
DRAWN BY:		R.ROVETO	CLIENT REF. NO. -
DRAWN DATE (MM/DD/YY):	SHEET:	DRAWING NO:	REV:
02/07/23	1 OF 1	101121-3500	1