




Roof Section (TYP)

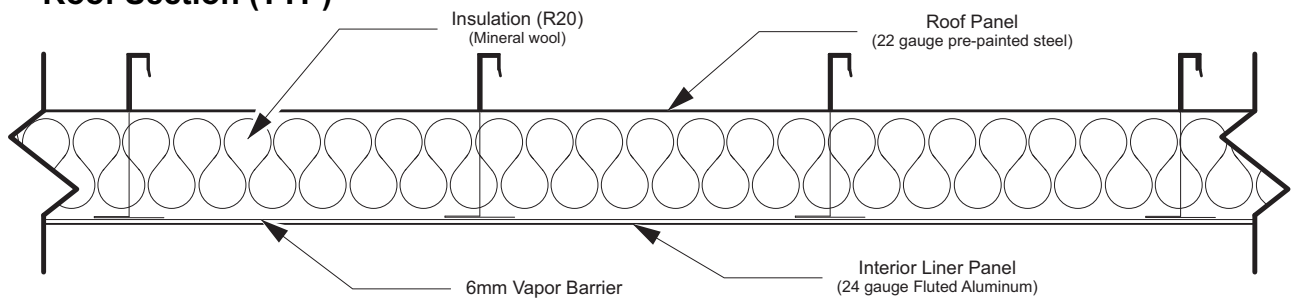



Wall Section (TYP)

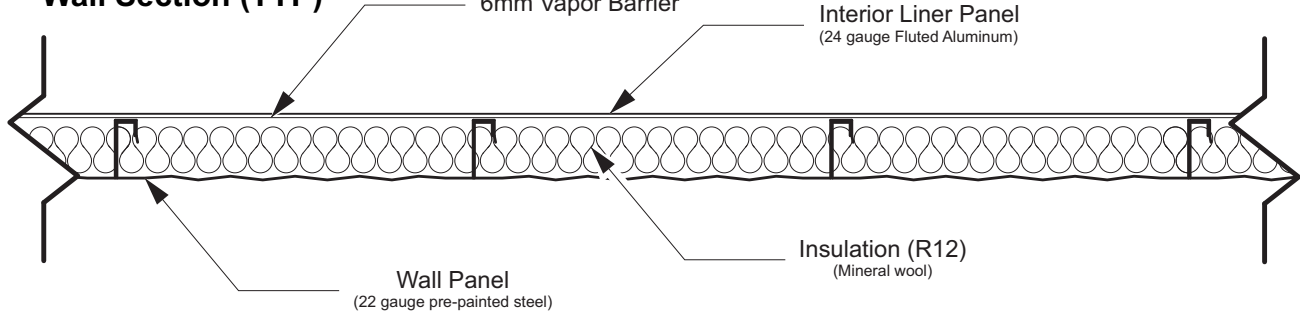




Louver Detail (TYP)

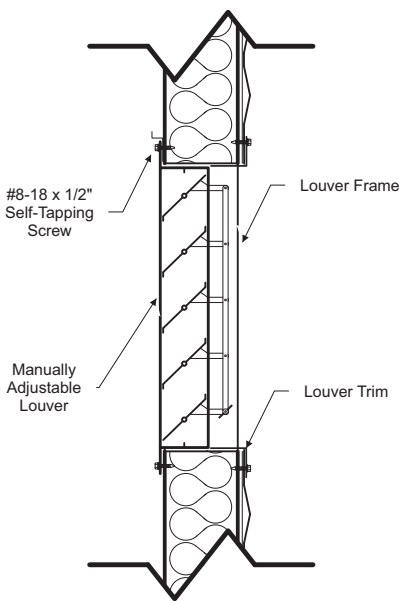

Fan Detail (TYP)

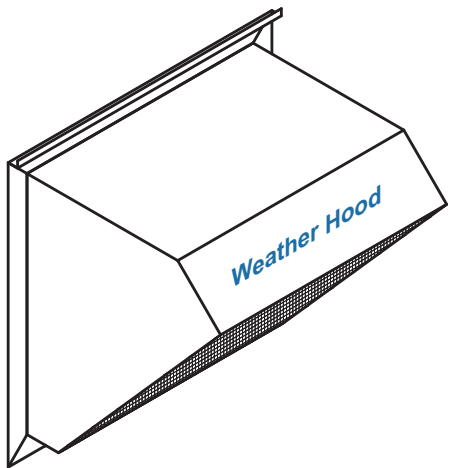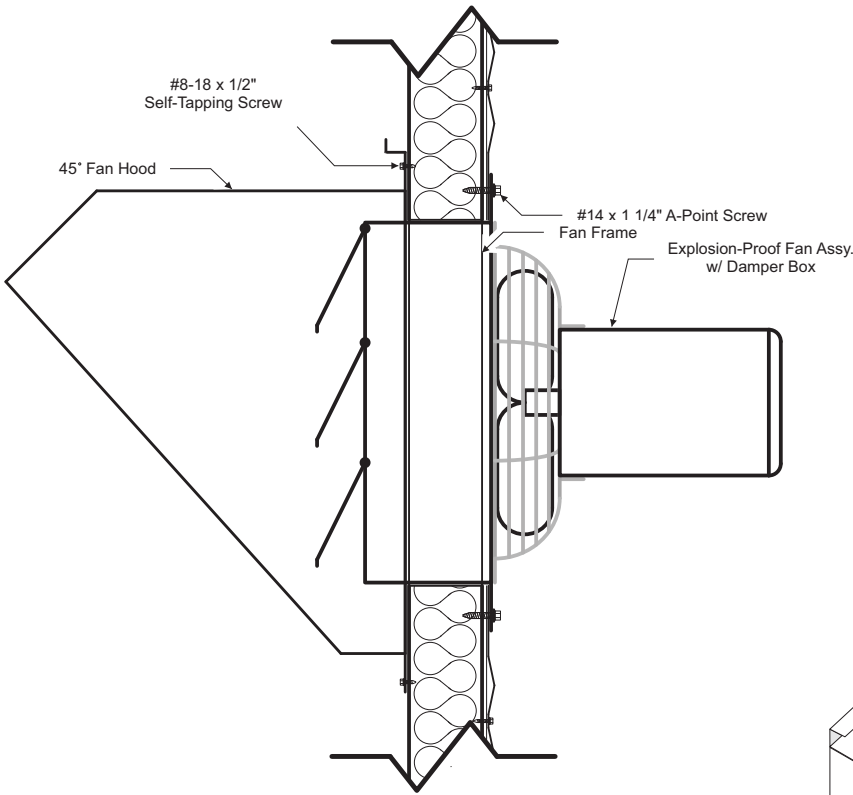

Door Canopy

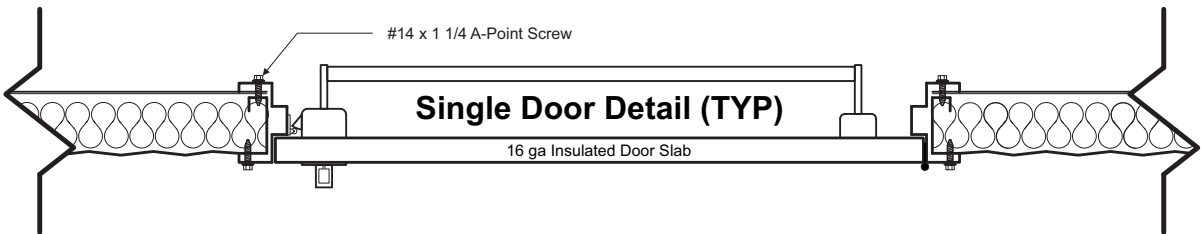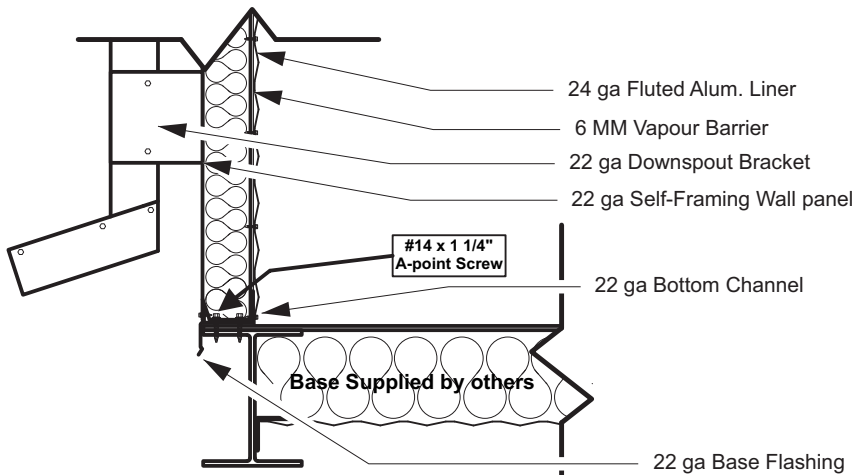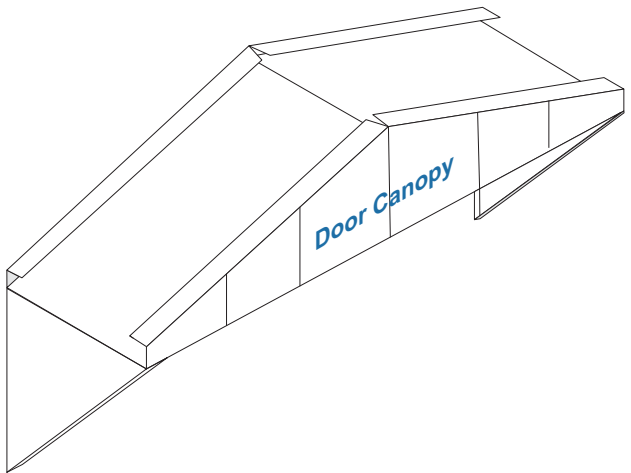

Window Detail (TYP)

