


THIS DRAWING IS THE PROPERTY OF ASPIRE ENERGY RESOURCES LTD. IT MAY NOT BE REPRODUCED WITHOUT THE PERMISSION OF ASPIRE ENERGY RESOURCES LTD.

ITEM	QTY	MEMBER DESIGNATION	LENGTH (ft)	WEIGHT (Lb)	WEIGHT(Kg)
1	3	W8x18	5'-6 1/2"	99.780	45.260
2	2	W8x18	16'-0"	288.000	130.637
3	1	C8x11.5	5'-6 1/2"	63.748	28.916
4	2	C4x5.4	2'-6 3/8"	13.687	6.208
5	1	C4x5.4	5'-0"	27.000	12.247
Total Weight:				993.5	450.6

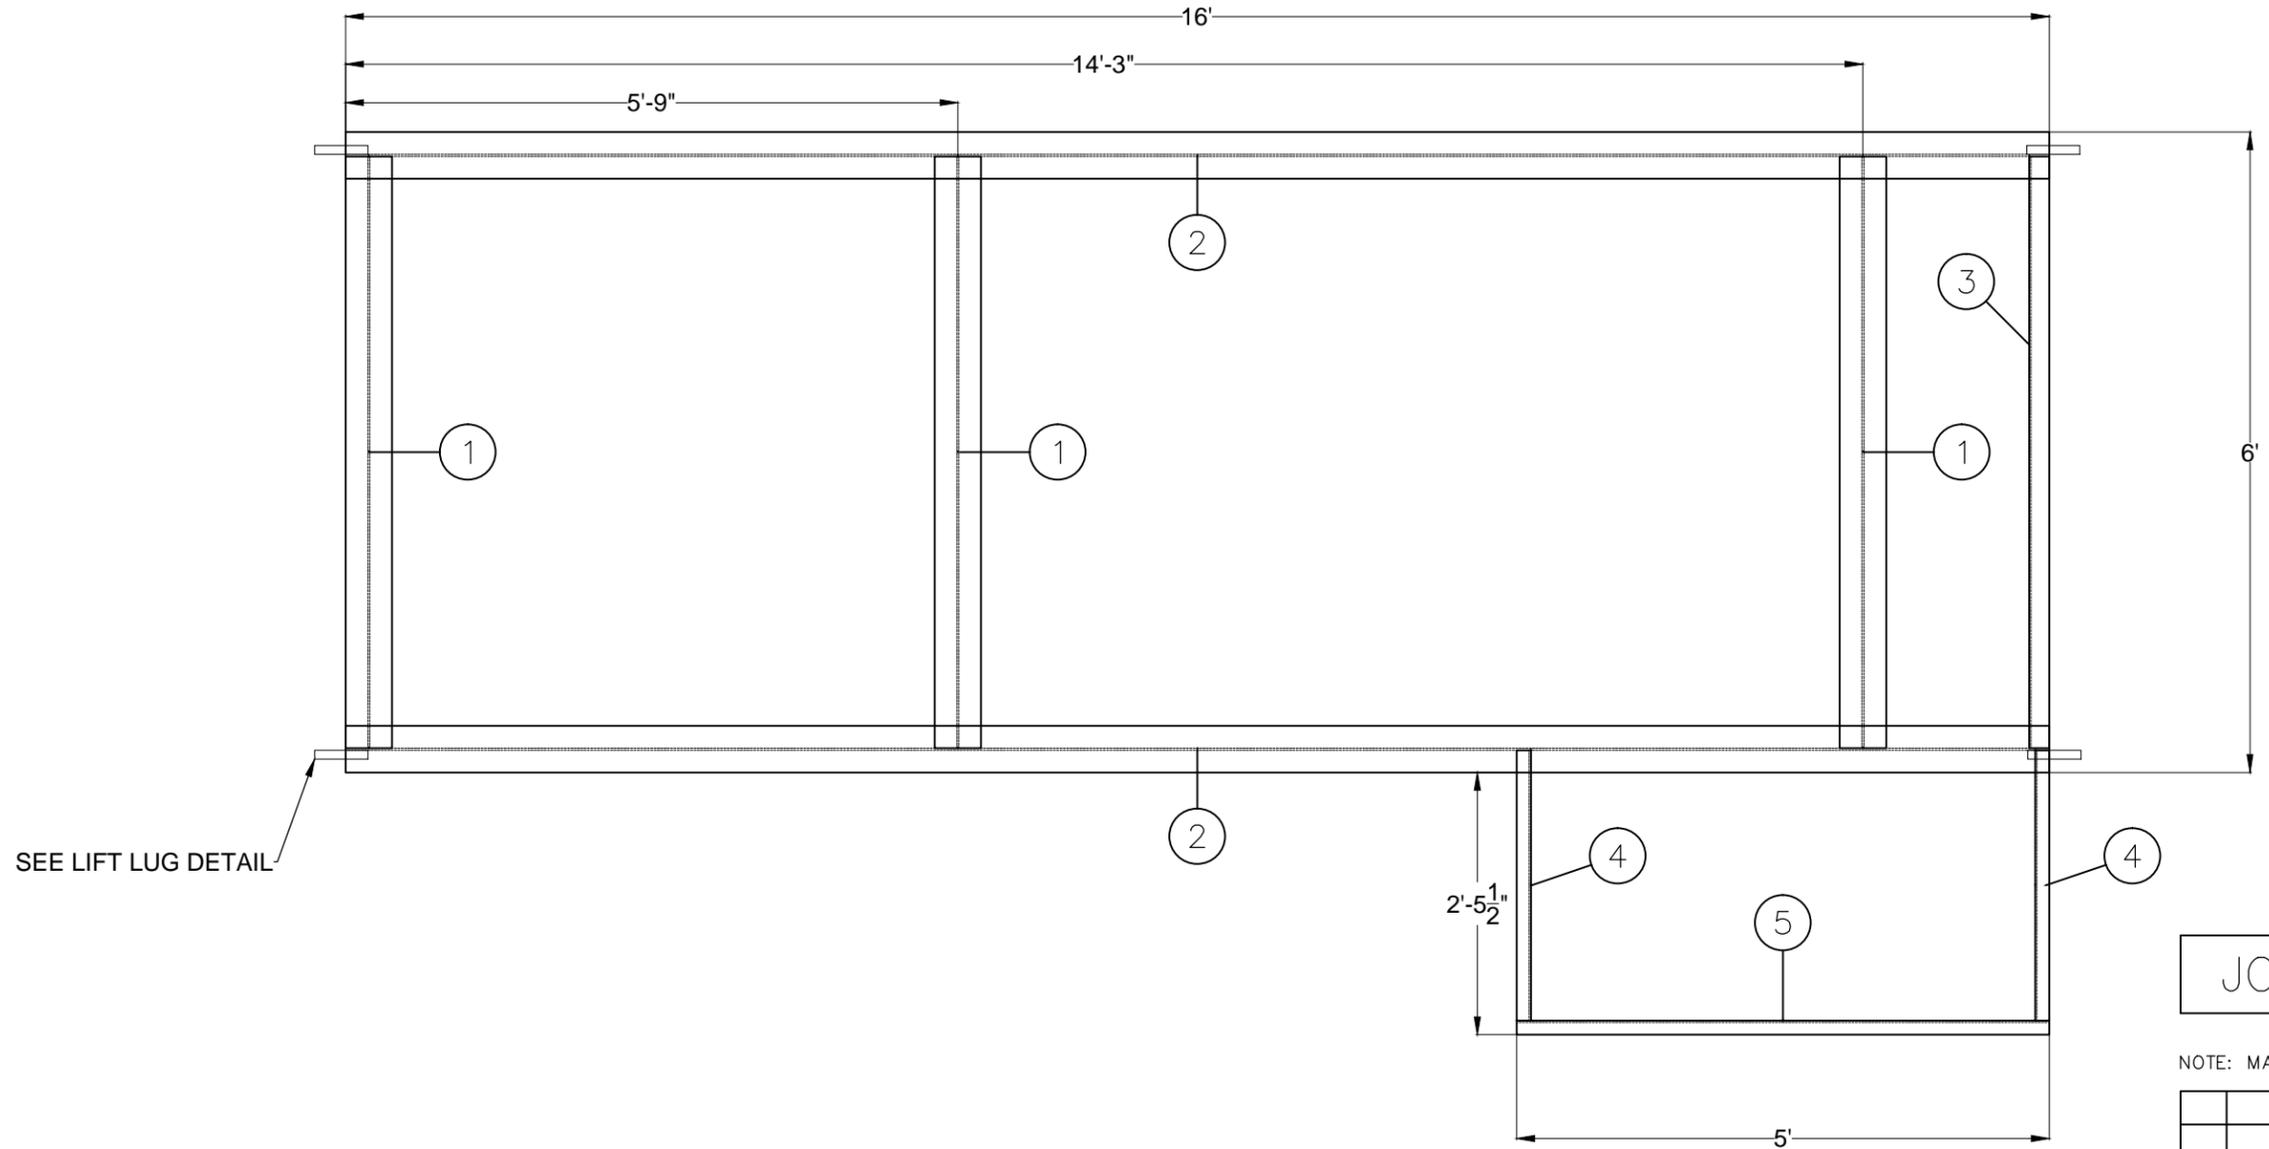


SEE LIFT LUG DETAIL

JOB NO. 4505

NOTE: MAIN MEMBERS SHOWN ONLY.

LIFT LUG DETAIL
1" THICK WITH 2" HOLE
(NTS)

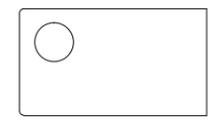

NO.	DATE	REVISION	BY	APP
0	14-12-15	ISSUED FOR APPROVAL	SB	WS

ASPIRE ENERGY RESOURCES LTD.
53 BURNT LAKE CRESCENT
RED DEER, AB T4S 0K6
TELEPHONE: (403) 314-5422 FAX: (403) 314-1823

CLIENT:			
DATE:	14-12-15	HEATER PACKAGE SKID	
BDD NO.:			
CUST. NO.:			
SCALE:	NTS		
DRAWN BY:	SB		
CHECKED BY:	WS	DWG NO.:	
APP BY:		4505-03	REV.:
			0