


F-101
UNIT 3 TREATER

3848 DIA. x 7620mm

F-102
PAC ARCO TREATER

2438 DIA. x 7620mm

F-103
TEST TREATER

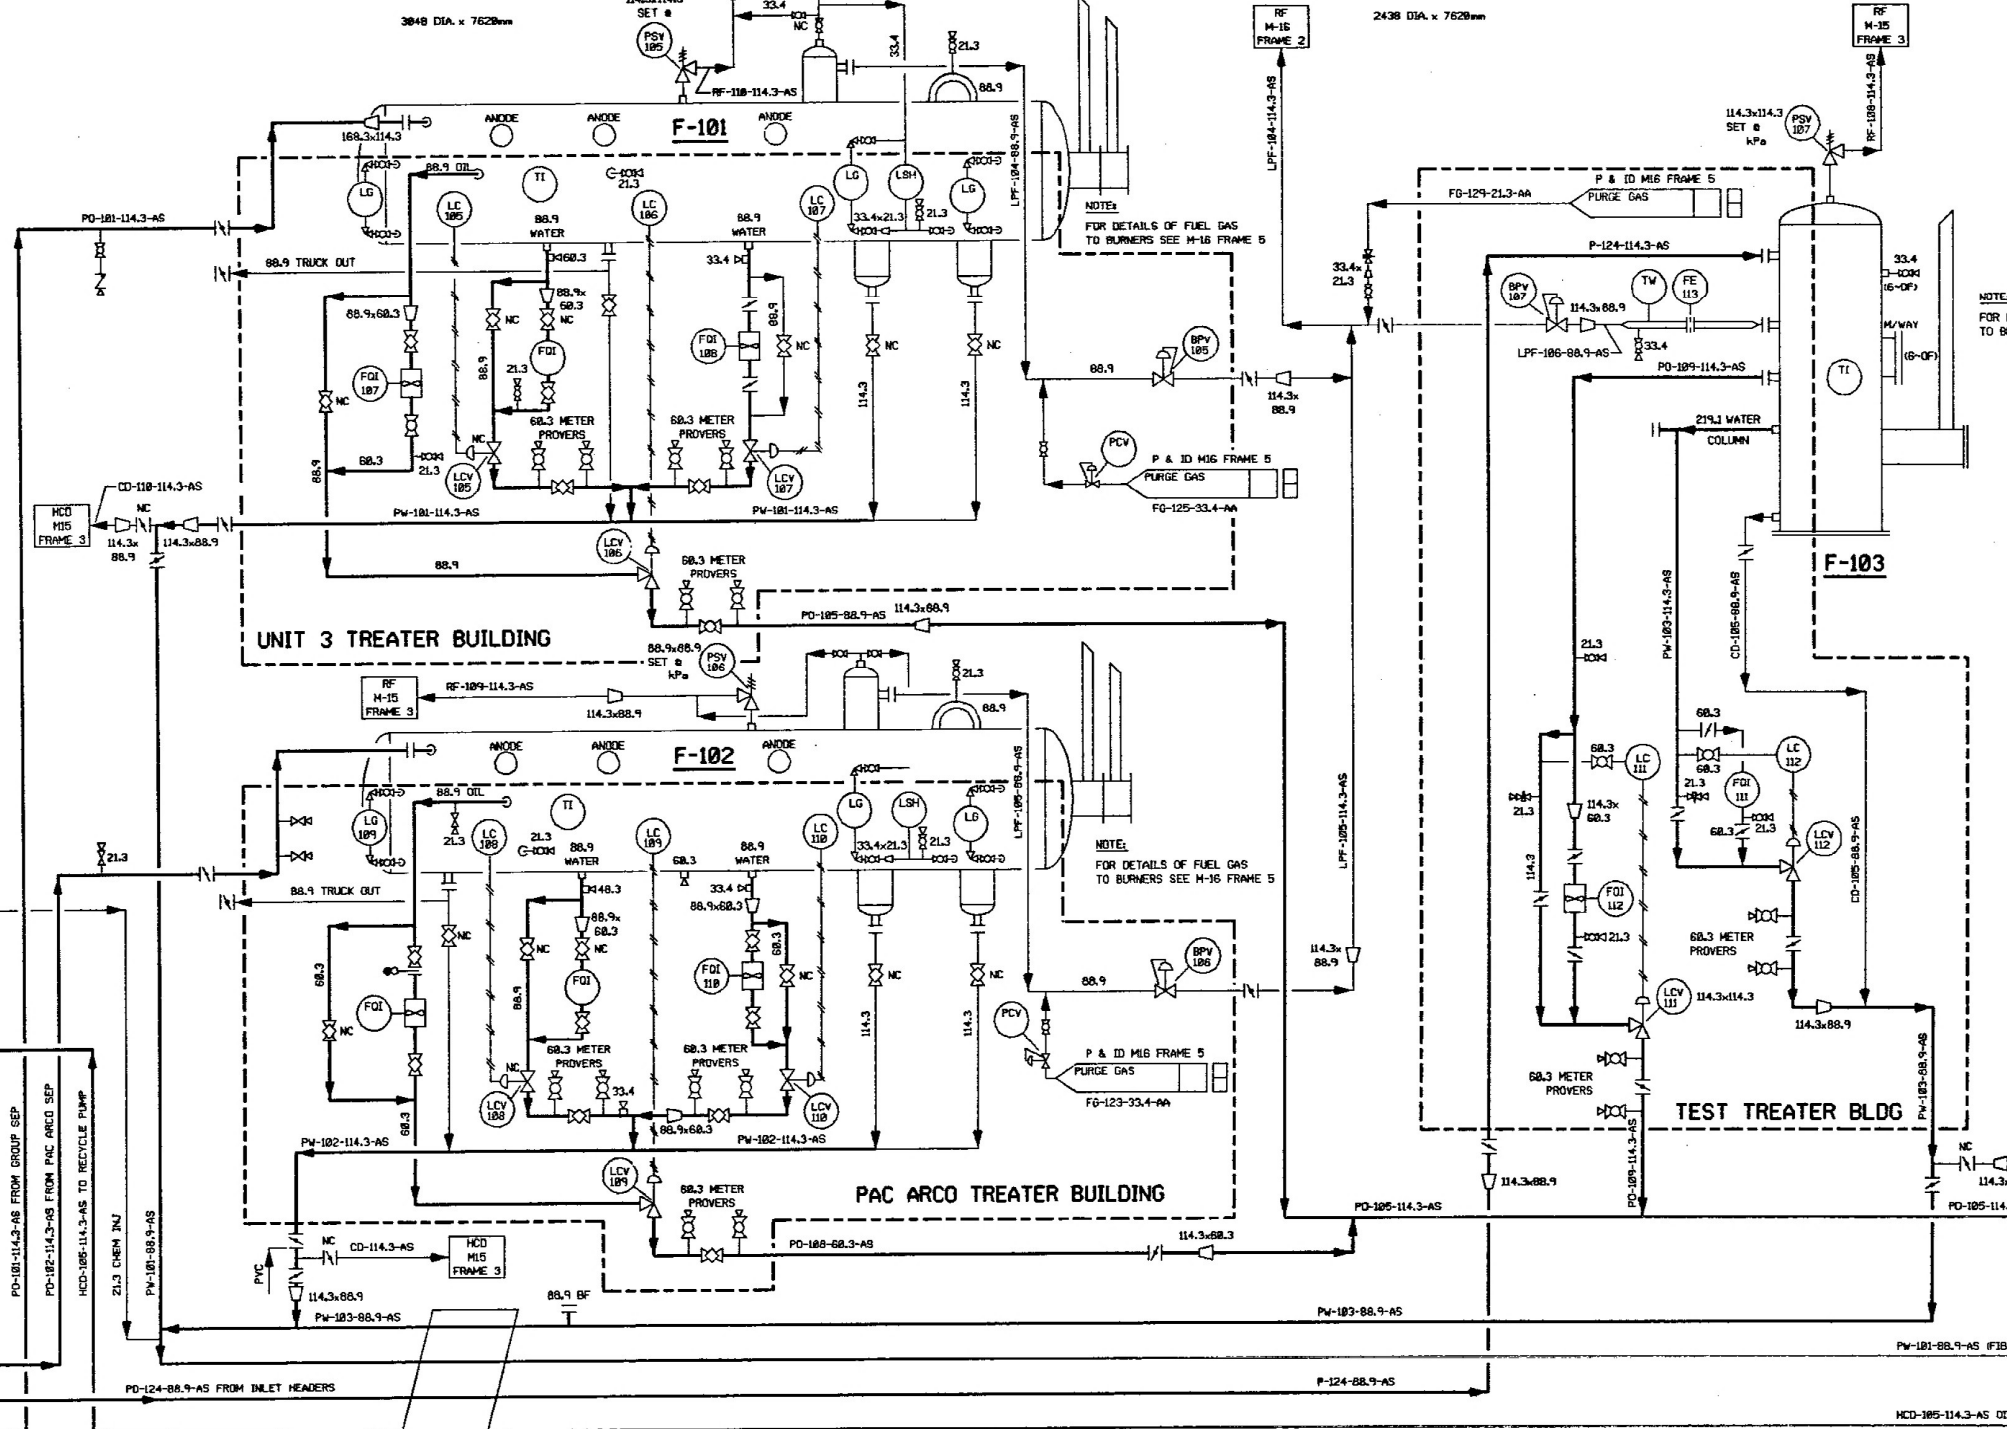

NOTE:
FOR DETAILS OF FUEL GAS
TO BURNERS SEE M-16 FRAME 5

NOTE:
FOR DETAILS OF FUEL GAS
TO BURNERS SEE M-16 FRAME 5

NOTE:
FOR DE
TO BUR

PD-101-114.3-AS FROM GROUP SEP
PD-102-114.3-AS FROM PAC ARCO SEP
HCD-105-114.3-AS TO RECYCLE PUMP

UTILIDOR

PV-101-88.9-AS (IF BER)

HCD-105-114.3-AS DOL