



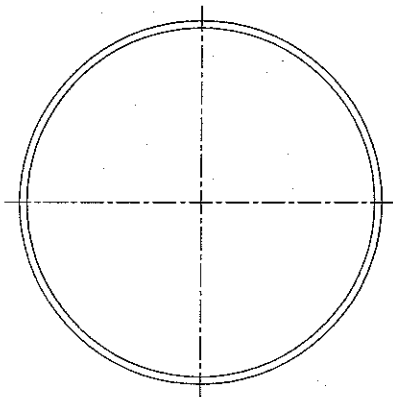

PART N° 802

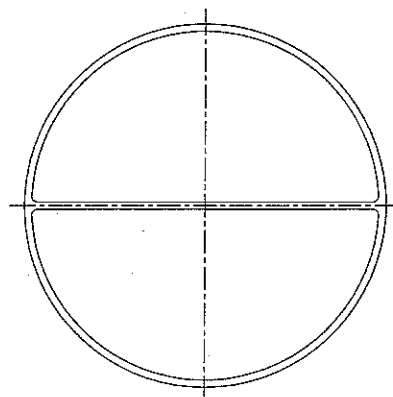

PART N° 803,804

PART No.	REQ'D.	O.D.	I.D.	THK.	DESCRIPTION	LOCATION
802	24	1705 (67 1/8")	1673 (65 7/8")	4 [5/32" CORE]	304L SS KAMMPROFILE GASKET WITH FLEXIBLE GRAPHITE FACING	SHELL TO TSHT.
803	24	1705 (67 1/8")	1673 (65 7/8")	4 [5/32" CORE]	304L SS KAMMPROFILE GASKET WITH FLEXIBLE GRAPHITE FACING	CHANNEL TO TSHT.
804	24	1705 (67 1/8")	1673 (65 7/8")	4 [5/32" CORE]	304L SS KAMMPROFILE GASKET WITH FLEXIBLE GRAPHITE FACING	CHANNEL TO CHANNEL COVER.

NOTES:

- 1). SOLID FACE OF GASKET SHOWN.
- 2). QTY. INCLUDES TWO SPARE SETS OF CUSTOM GASKETS.
- 3). ALL RADII TO BE 19 (3/4") MAX.
- 4). ALL RIB WIDTH TO BE 13 (1/2") WIDE.
- 5). KAMMPROFILE GASKETS AS FOLLOW:
FLAT SMOOTH PROFILE
GROOVE PITCH 0.04" (1.0 MM)
ADHESIVE LAYER CAPABLE OF CARBURIZING INTO A STABLE SUBSTANCE ABOVE 212°F (100°C)
GRAPHITE SHALL BE 0.02" (0.5 MM) THK EACH SIDE
- 6). UNION CARBIDE GRAFOIL FLEXIBLE GRAPHITE GRADE GTB OR APPROVED EQUAL.
- 7). QTY. FOR EIGHT UNITS.

0	09.05.19	C.H	FOR REVIEW AND APPROVAL
REV	DATE	BY	REVISION DESCRIPTION
K KOCH HEAT TRANSFER CANADA LP SARNIA • TORONTO • ONTARIO		A Koch Chemical Technology Group, LLC Company  	
FOR		TITLE	
SHELL ALBIAN SANDS FORT McMURRAY ALBERTA		SRU FEED STEAM HEATER	
DRAWN: C.H	DATE 09.05.19	SERIAL No.: T10176A/H	
CHK'D: <i>[Signature]</i>	DATE 29 May 2019	PO No.: 50274775 002 OP	
APPR'D: <i>[Signature]</i>	DATE 29 May 2019	ITEM No.: 260-SX-101/201A/B/C/D	
SCALE: NONE		No. OF UNIT : EIGHT	
KHTC DRAWING :		KHTC DRAWING No.:	REV
GASKET DETAILS		T10176-5	0