



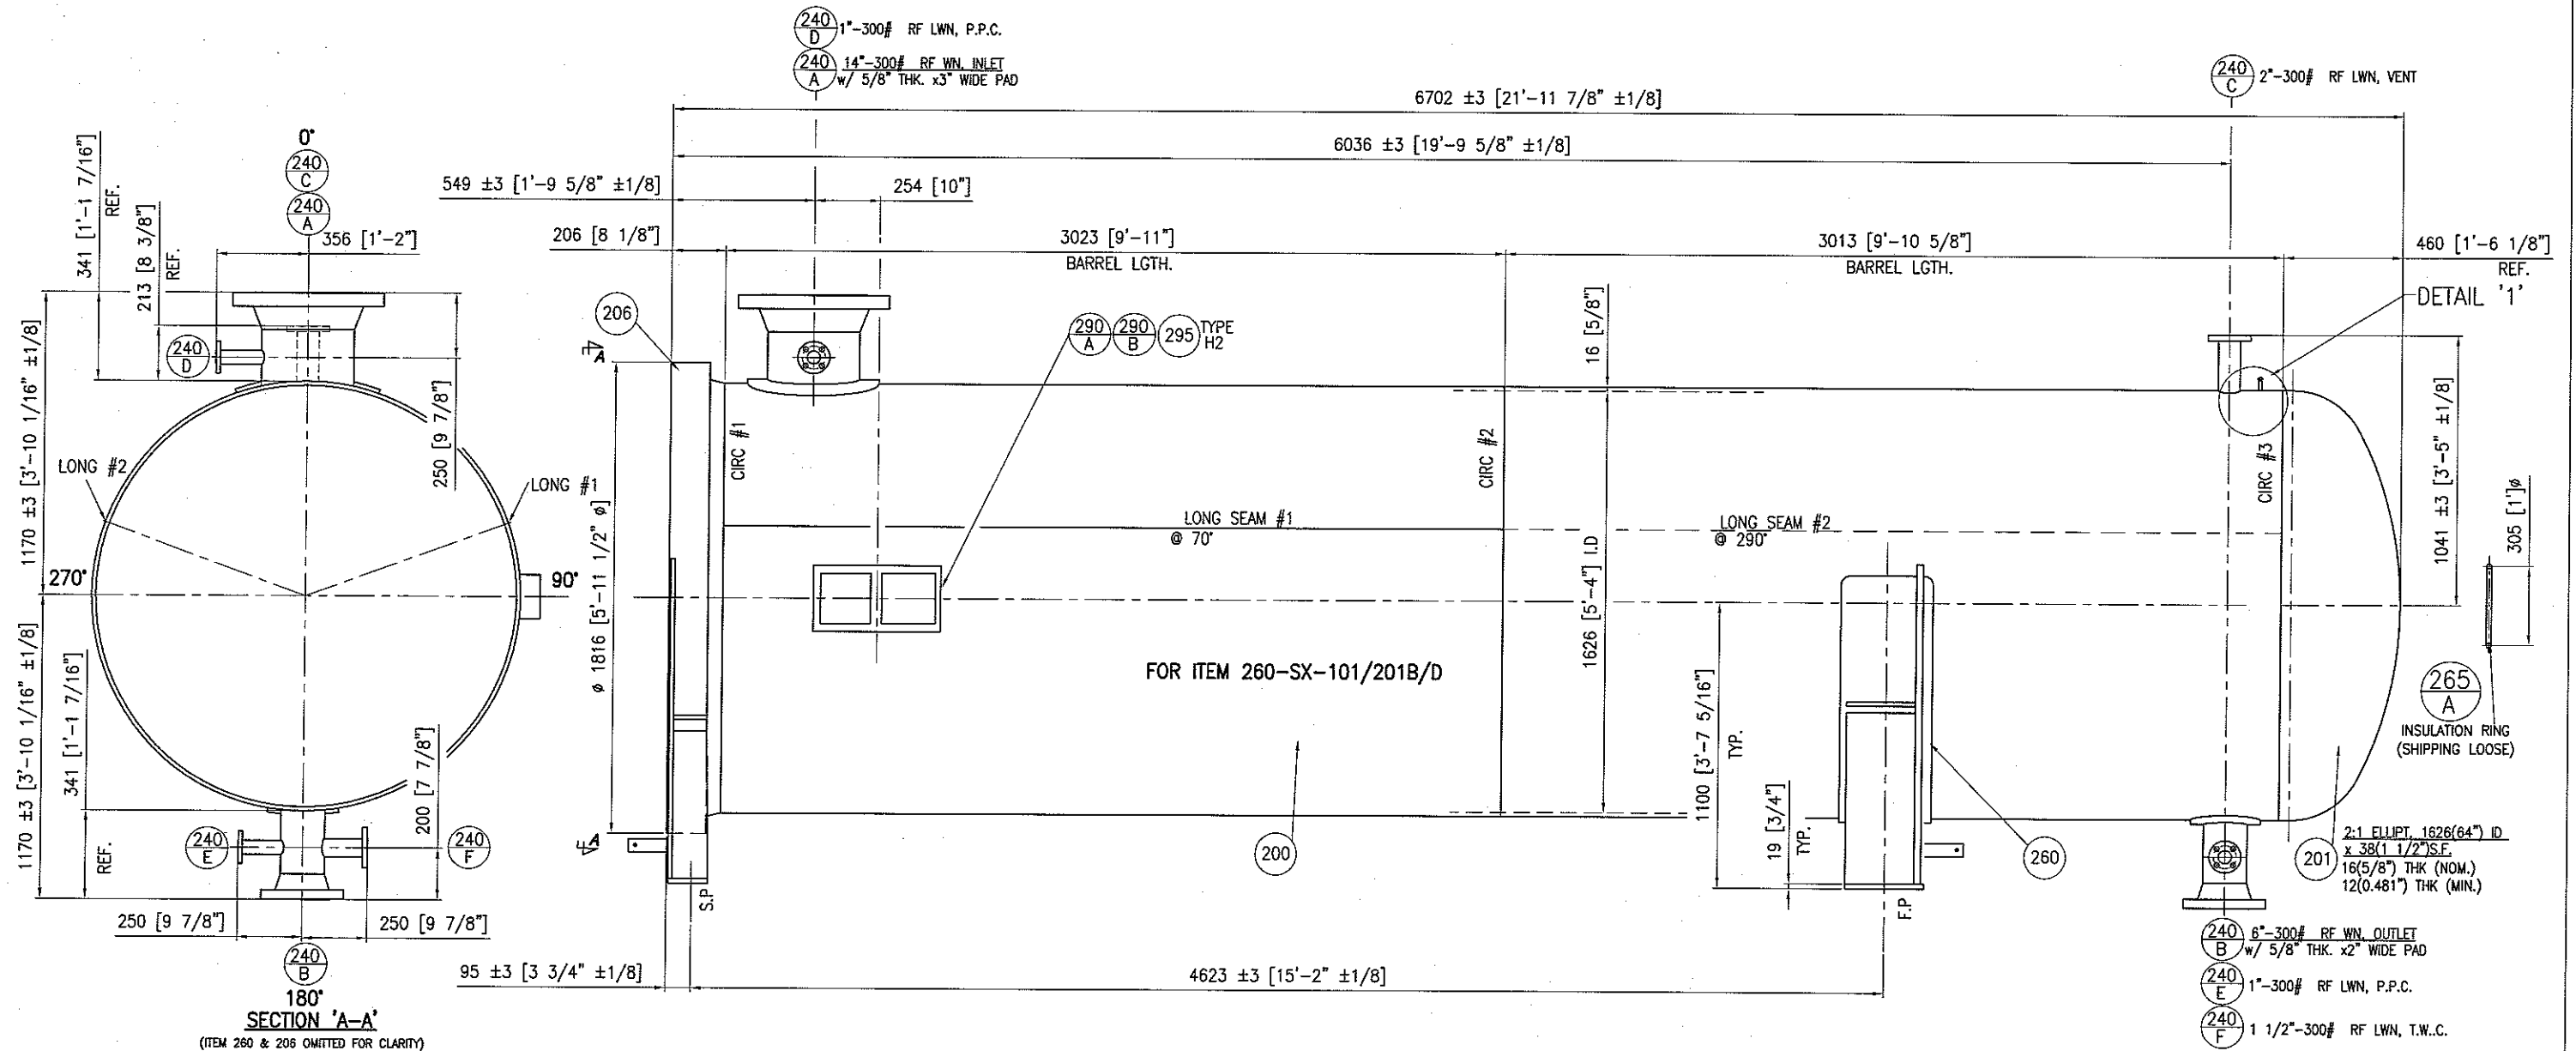

NOTES:

- 1). ALL WELDING TO BE IN ACCORDANCE W/ PROCEDURES:
M-1-A, MEA-30-1, M-94.
- 2). FOR WELD AND BEVEL DETAILS SEE DWG T10176-11.
- 3). ALL BOLT HOLES TO STRADDLE NATURAL CENTRE LINES.
- 4). FLANGE DETAILS SEE DWG. T10176-7.
- 5). ALL DIMENSIONS ± 3 (1/8") UNLESS NOTED.

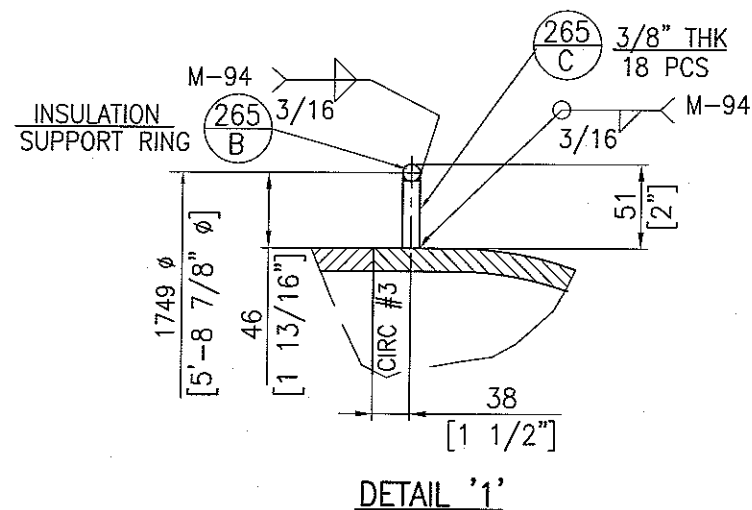

0	09.05.19	C.H.	FOR REVIEW AND APPROVE
REV	DATE	BY	REVISION DESCRIPTION
K KOCH A Koch Chemical Technology Group, LLC Company HEAT TRANSFER CANADA LP SARNIA • TORONTO • ONTARIO			
FOR SHELL ALBIAN SANDS FORT McMURRAY ALBERTA		TITLE SRU FEED STEAM HEATER	
DRAWN: C.H.	DATE 09.05.19	SERIAL No.: T10176B/D/F/H	
CHK'D: [Signature]	DATE 09.07.19	PO No.: 50274775 002 OP	
APPR'D: [Signature]	DATE 09.07.19	ITEM No.: 260-SX-101/201 B/D	
SCALE: NONE		No. OF UNIT: FOUR	
KHTC DRAWING: SHELL DETAILS		KHTC DRAWING No.: T10176-2B	REV 0