



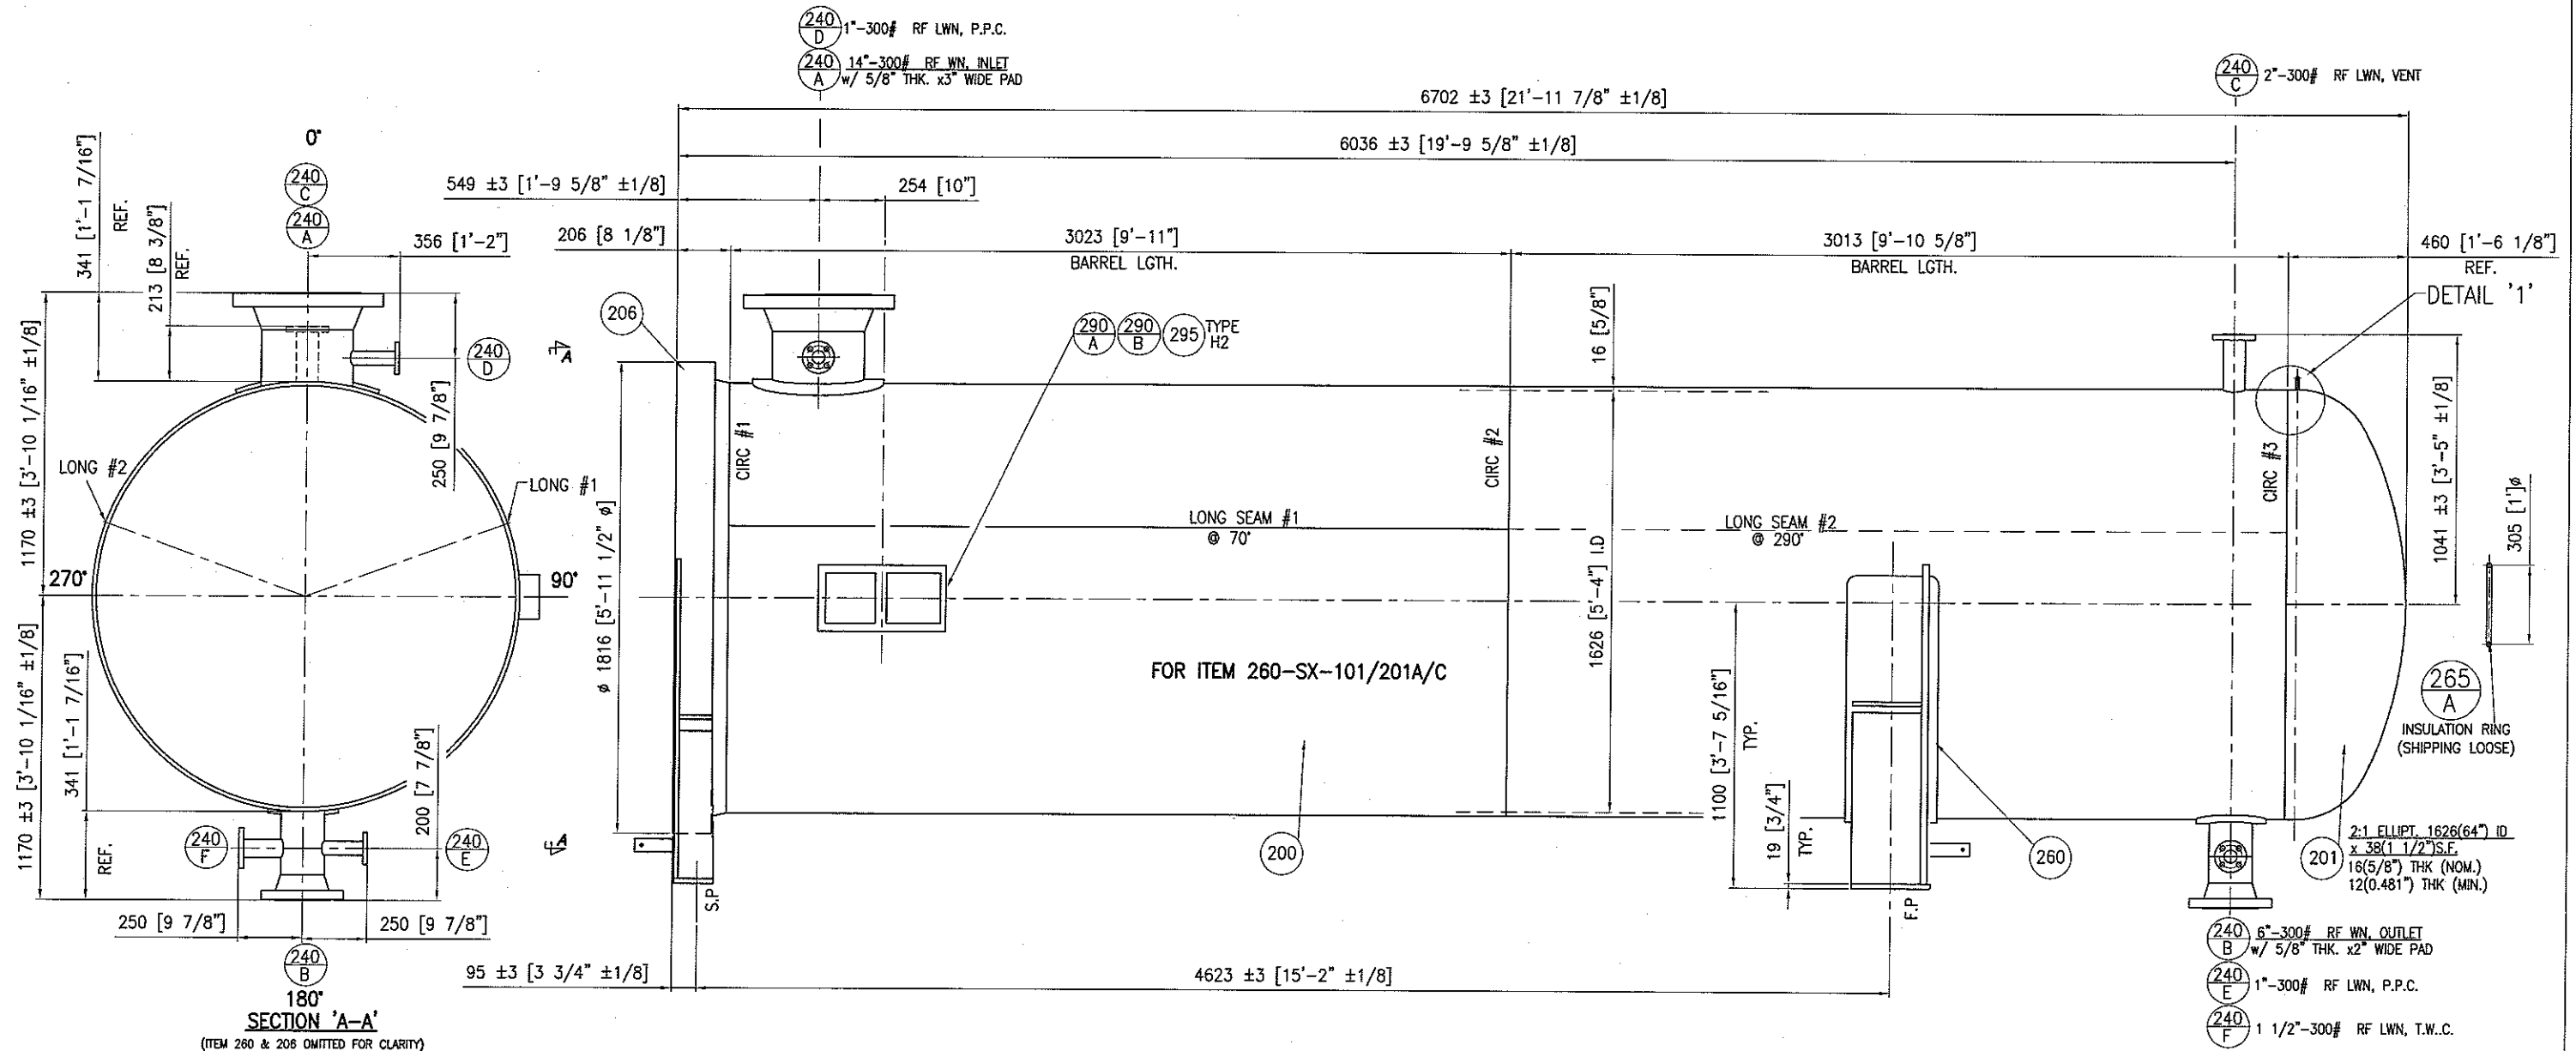

NOTES :

- ALL WELDING TO BE IN ACCORDANCE W/ PROCEDURES:
 M-1-A, MEA-30-1, M-94.
- FOR WELD AND BEVEL DETAILS SEE DWG T10176-11.
- ALL BOLT HOLES TO STRADDLE NATURAL CENTRE LINES.
- FLANGE DETAILS SEE DWG. T10176-7.
- ALL DIMENSIONS ± 3 (1/8") UNLESS NOTED.

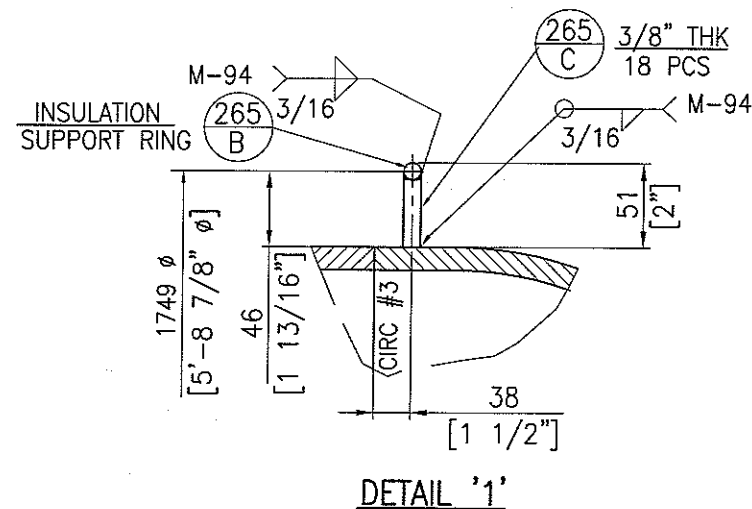

0	09.05.19	C.H	FOR REVIEW AND APPROVE
REV	DATE	BY	REVISION DESCRIPTION
K KOCH A Koch Chemical Technology Group, LLC Company HEAT TRANSFER CANADA LP SARNIA • TORONTO • ONTARIO			
FOR		TITLE	
SHELL ALBIAN SANDS		SRU FEED STEAM HEATER	
FORT McMURRAY ALBERTA			
DRAWN: C.H	DATE 09.05.19	SERIAL No.: T10176A/C/E/G	
CHK'D: <i>BD</i>	DATE 29 MAY 2019	PO No.: 50274775 002 OP	
APPR'D: <i>BD</i>	DATE 29 MAY 2019	ITEM No.: 260-SX-101/201 A/C	
SCALE: NONE		No. OF UNIT : FOUR	
KHTC DRAWING :		KHTC DRAWING No.:	REV
SHELL DETAILS		T10176-2A	0