

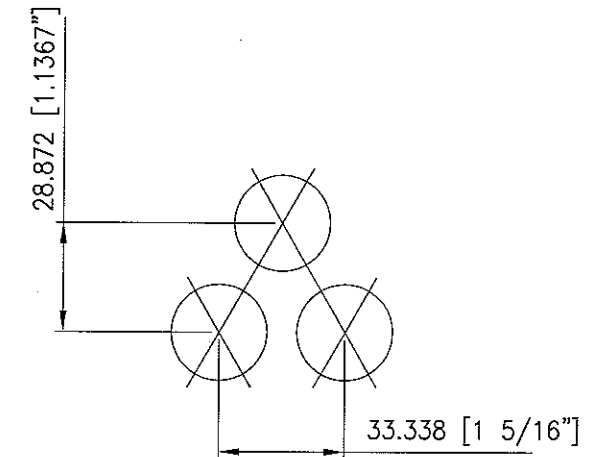


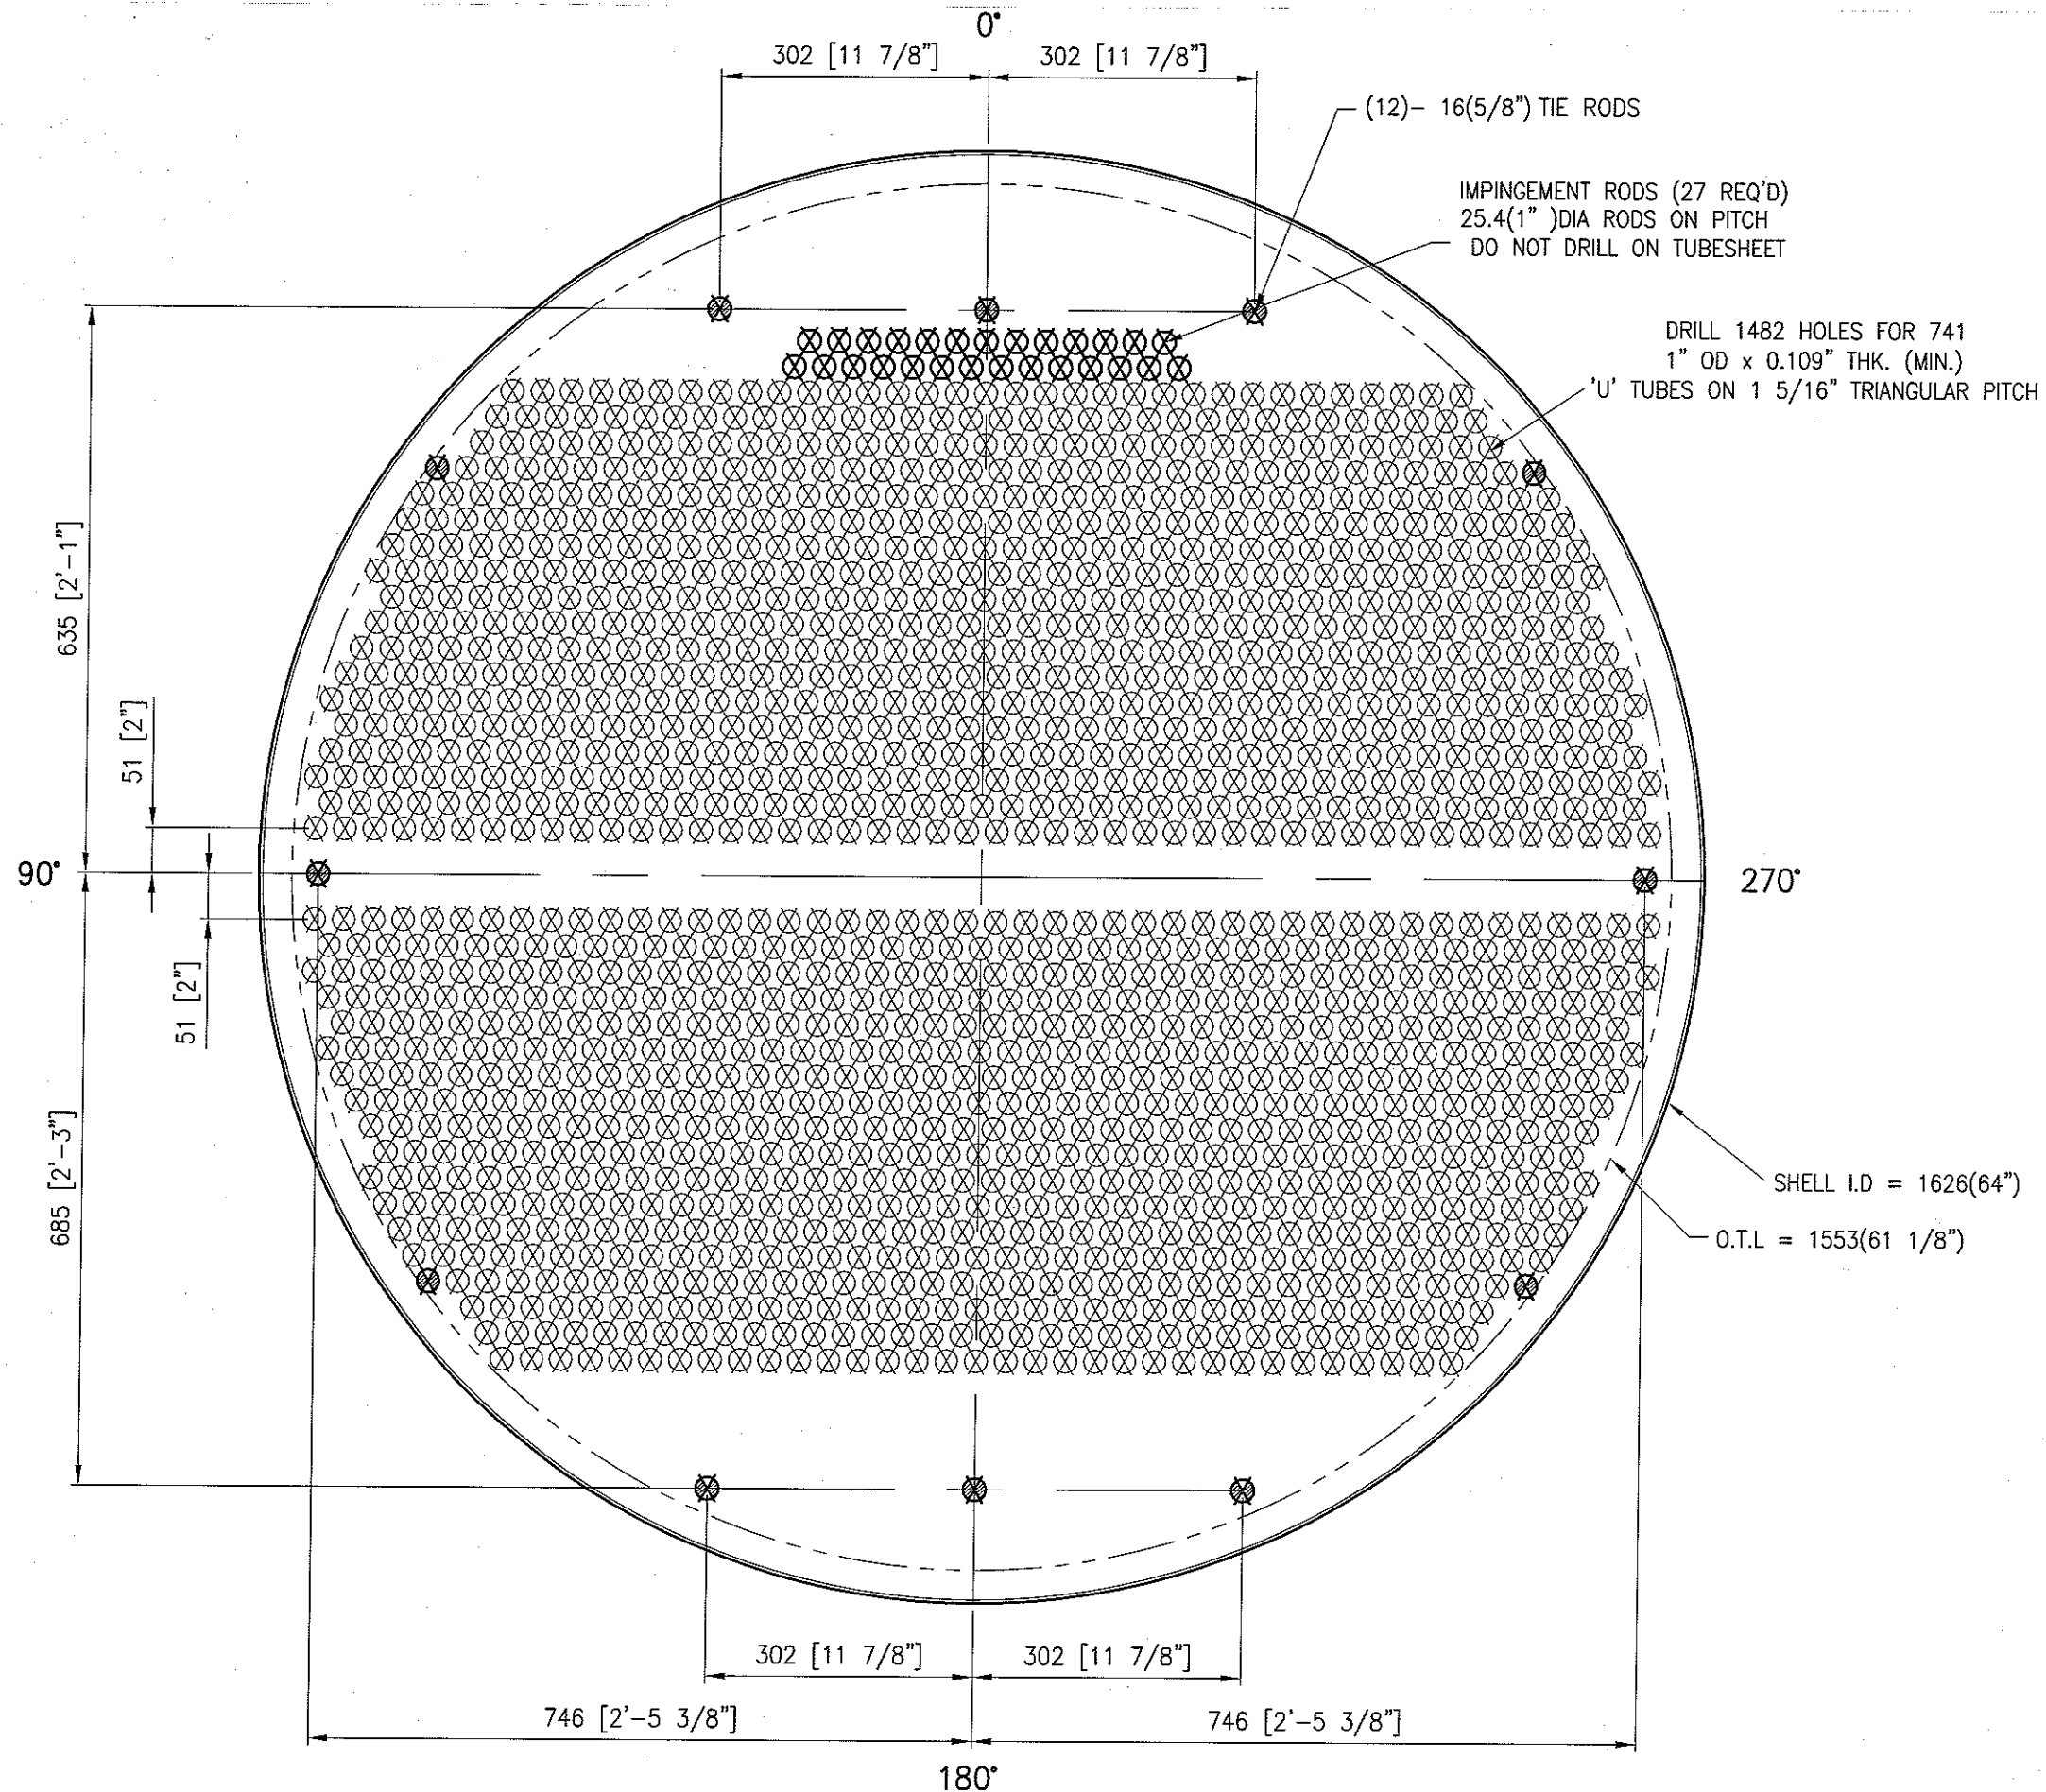

TUBE PATTERN

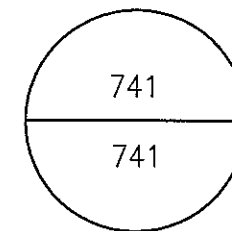

HOLE DISTRIBUTION

NOTES

- 1). VIEWED FROM END OF 'U' BENDS.

0	09.05.22	C.H	FOR REVIEW AND APPROVAL
REV	DATE	BY	REVISION DESCRIPTION
KOCH A Koch Chemical Technology Group, LLC Company HEAT TRANSFER CANADA LP SARNIA TORONTO ONTARIO			
FOR		TITLE	
SHELL ALBIAN SANDS		SRU FEED STEAM HEATER	
FORT McMURRAY ALBERTA			
DRAWN: C.H	DATE 09.05.22	SERIAL No.: T10176A/H	
CHK'D: <i>[Signature]</i>	DATE <i>29.06.22</i>	PO No.: 50274775 002 OP	
APPR'D: <i>[Signature]</i>	DATE <i>29.06.22</i>	ITEM No.: 260-SX-101/201A/B/C/D	
SCALE: NONE		No. OF UNIT : EIGHT	
KHTC DRAWING :		KHTC DRAWING No.:	
TUBE LAYOUT		T10176-8	
			REV 0