




THIS DRAWING IS THE EXCLUSIVE PROPERTY OF PRESSON ENERGIFLEX AND MAY NOT BE COPIED OR COMMUNICATED TO A THIRD PARTY WITHOUT THE WRITTEN AUTHORIZATION OF PRESSON ENERGIFLEX.

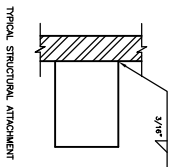


PM-105

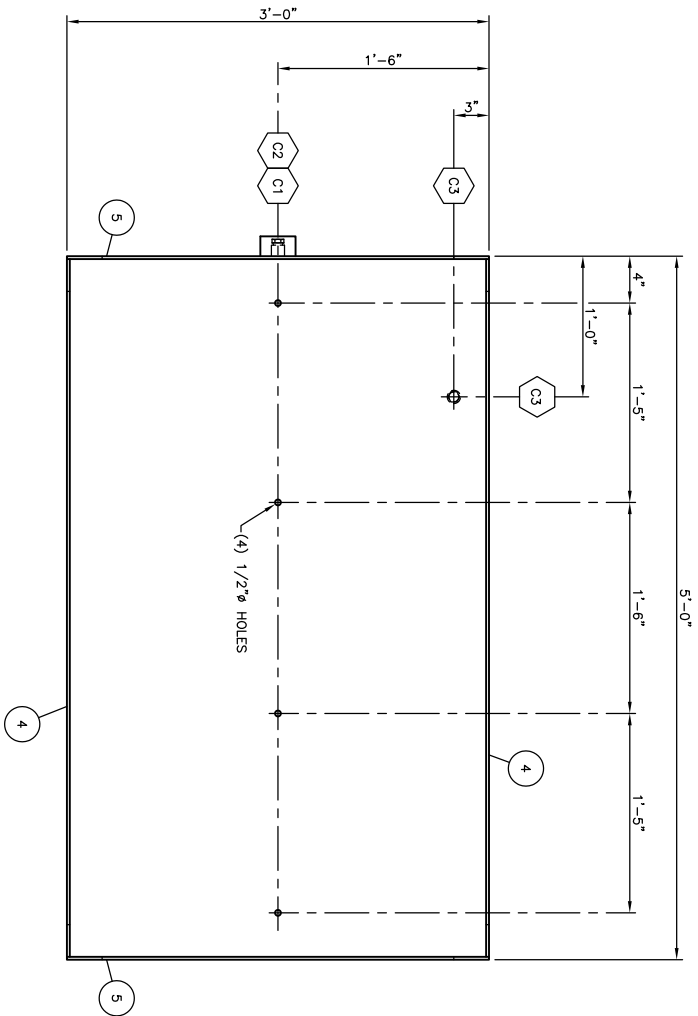

TOP VIEW

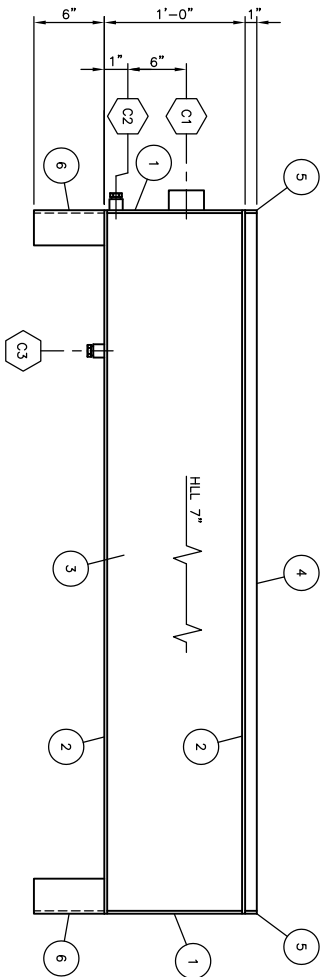

SIDE VIEW

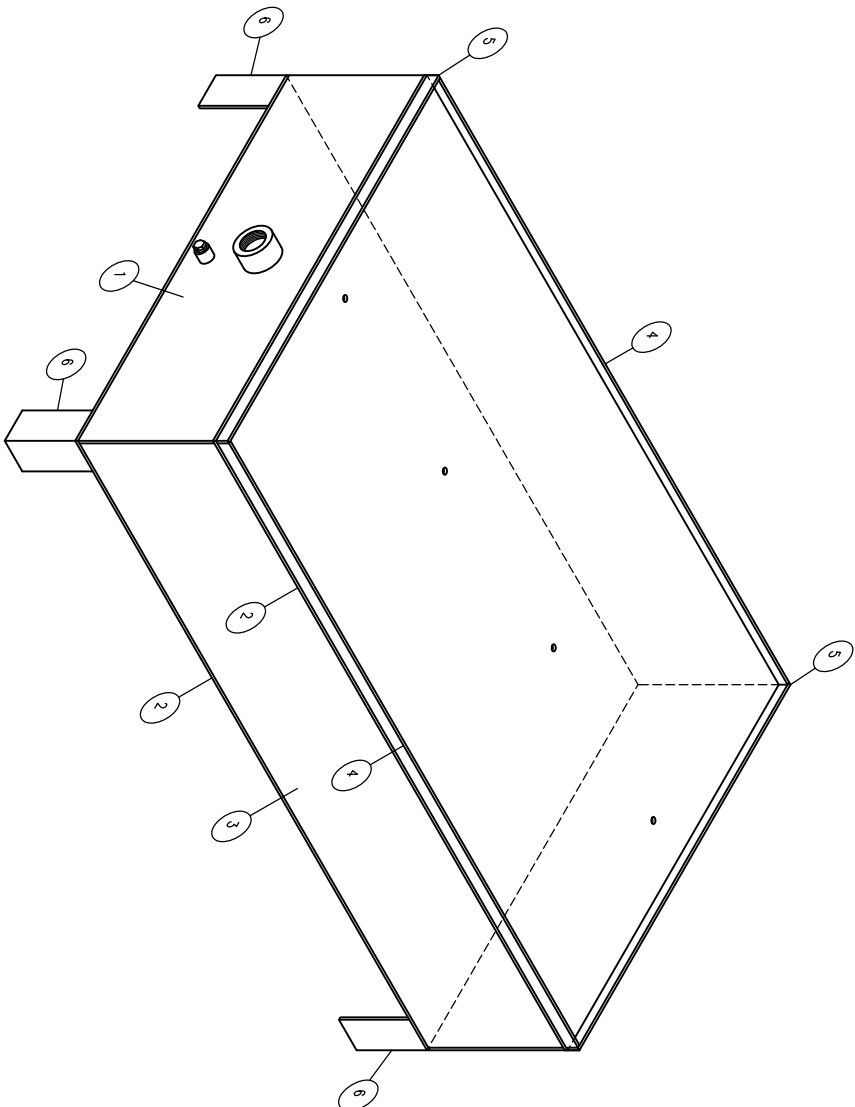

ISOMETRIC VIEW

BILL OF MATERIALS					
MARK	PART	DESCRIPTION	QTY	MATERIAL	WELD SYM
1	END PLATE	11 1/2" x 1/4" PL x 3'-0" LG	2	SA640.2144W	
2	TOP/BOTTOM PLATE	3'-0" x 1/4" PL x 5'-0" LG	2	SA640.2144W	
3	SIDE PLATE	11 1/2" x 1/4" PL x 4'-11 1/2" LG	2	SA640.2144W	
4	DRIP LIP SIDE PL	1" x 1/4" PL x 4'-11 1/2" LG	2	SA640.2144W	
5	DRIP LIP END PL	1" x 1/4" PL x 3'-0" LG	2	SA640.2144W	
6	LEGS	3" x 3" x 1/4" ANGLE x 6" LG	4	SA640.2144W	
C1	HLL	2" CL. 3000 NPT HALF CPLG	1	SA-105N	
C2	DRAIN	1/2" CL. 3000 NPT HALF CPLG	1	SA-105N	
		1/2" NPT HEX PLUG	1	SA-105N	
C3	DRAIN	1/2" CL. 3000 NPT HALF CPLG	1	SA-105N	
		1/2" NPT HEX PLUG	1	SA-105N	

	CUSTOMER REFERENCE	TBA	CUSTOMER	BP CANADA ENERGY COMPANY c/o EQUINOX	JOB NO.	B7330-11
	Presson ENERFLEX					
	PROJECT:	TWO LAKES, ALBERTA LSD 03-03-63-13 W6M				
	TITLE:	PUMP CONTAINMENT BOX				
	DRAWN J.C.	CHECKED	APPROVED	SCALE 1" = 1'-0"	DATE 07/02/26	DRAWING NUMBER B7330-111 SHT. 1 OF 1