

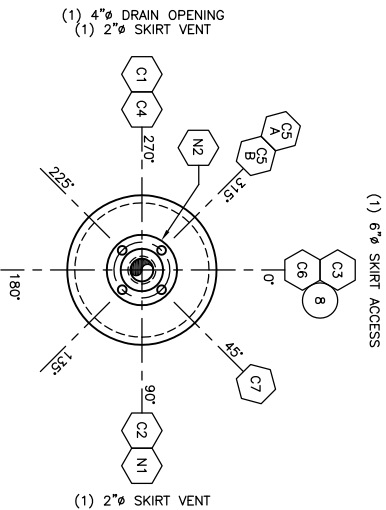
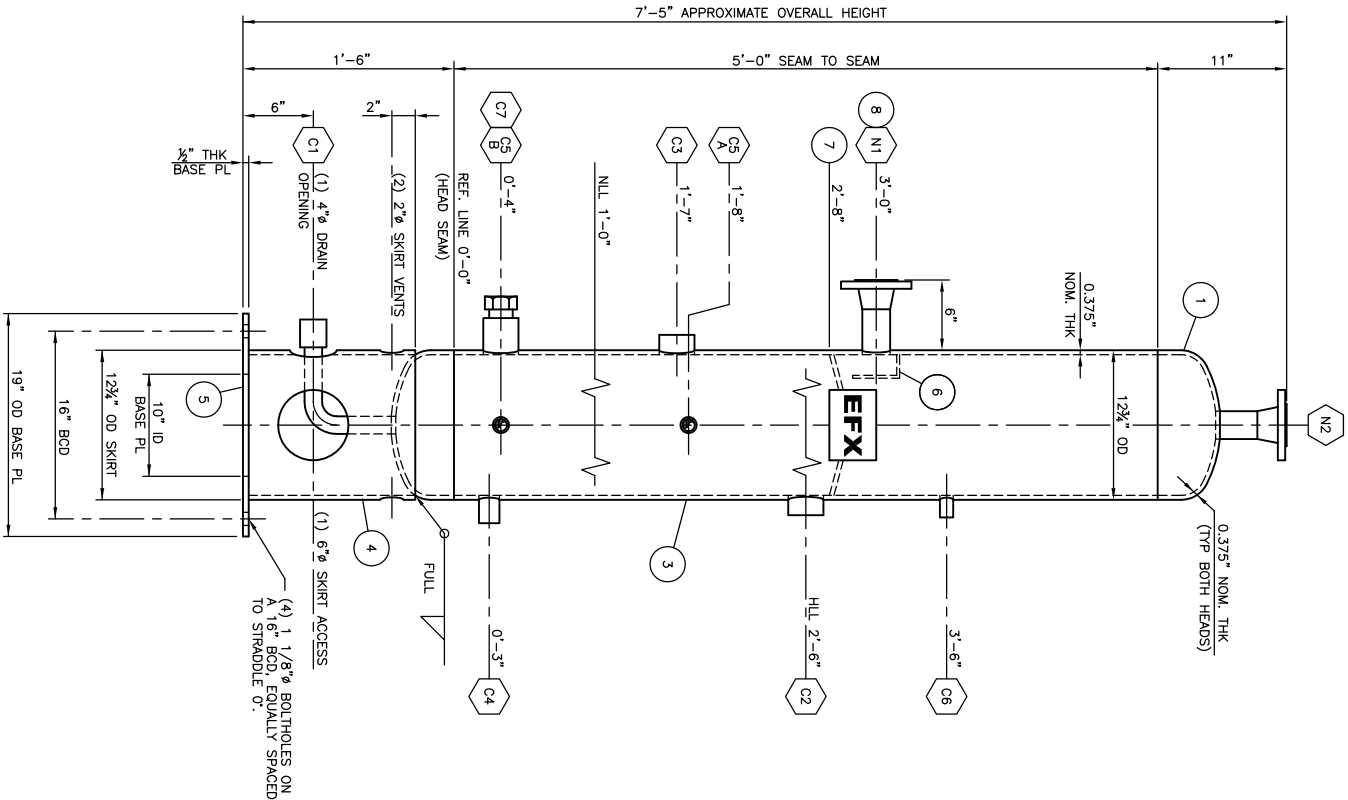
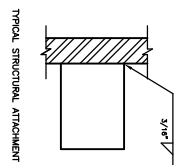
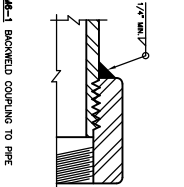
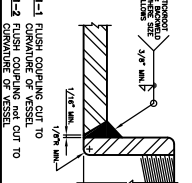
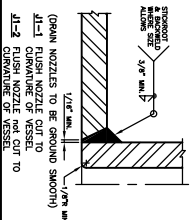
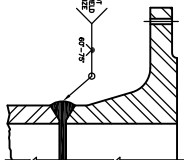


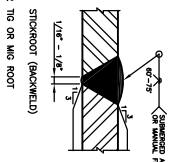

ORIENTATION

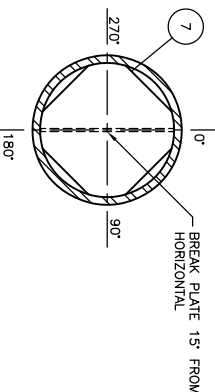

FLOAT SHEILD DETAIL

NOTES

- (12) VESSEL, EXTERIOR TO BE SANDBLASTED PER SSPC-SP6.
- (13) SANDBLASTING SHALL NOT BE CONDUCTED ON SURFACES THAT ARE LESS THAN 3°F ABOVE DEWPOINT, OR WHEN THE RELATIVE HUMIDITY OF THE AIR IS GREATER THAN 80%.
- (14) EXTERIOR FINISH TO RECEIVE (1) COAT CLOVEKOTE 71309 INDUSTRIAL METAL PRIMER AND (2) COATS CLOVEKOTE SERIES 3 MARINE ENAMEL (MARM GREY).
- (15) VESSEL OVER PRESSURE PROTECTION TO BE PROVIDED IN PIPING.

BILL OF MATERIALS					
MARK	PART	DESCRIPTION	QTY	MATERIAL	WELD SYM
1	HEADS	12 3/4" OD x 3/8" NOM. THK 2:1 SE HEAD c/w 2" SF (HOT FORMED)	2	SA-516/70N	K2-2
3	SHELL	12" SCH STD SMLS PIPE x 5'-0" LG	1	SA-106B	
4	SKRT	12" SCH STD PIPE x 1'-3" LG	1	SA-106B	
5	BASE PL	19" OD x 1/2" PL x 10" ID	1	SA640.2144W	
6	INLET DEFL	4" x 2" x 1/4" ANGLE x 4" LG	1	SA640.2144W	

7	FL0AT SHELD	10" x 3/8" PL x 10" LG	1	SA-2144W	
8	NAMEPLATE	STANDARD NAME PLATE c/w T' BRACKET	1	SA-2150W	
N1	GAS INLET	2" CL. 150 SCH XH RWVN FLG 2" SCH XH SMLS PIPE x 4" LG	1 1	SA-105N SA-106B	L1-1 J1-2
N2	GAS OUTLET/INSP.	2" CL. 150 SCH XH RWVN FLG 2" SCH XH SMLS PIPE x 3 5/8" LG	1 1	SA-105N SA-106B	L1-1 J1-2
C1	DRAIN	1" CL. 3000 NPT FULL CPLG 1" SCH 160 SMLS PIPE x 1'-6" LG	1 1	SA-105N SA-106B	M6-1 J1-1
C2	LSHH-4002	2" CL. 3000 NPT HALF CPLG	1	SA-105N	M1-2
C3	LC-4003	2" CL. 3000 NPT HALF CPLG	1	SA-105N	M1-2
C4	LIQUID OUT	1" CL. 3000 NPT FULL CPLG	1	SA-105N	M1-2
C5	LG-4010	3/4" CL. 3000 NPT FULL CPLG	2	SA-105N	M1-2
C6	PI-4014	1/2" CL. 3000 NPT FULL CPLG	1	SA-105N	M1-2
C7	INSPECTION	1 1/2" CL. 3000 NPT FULL CPLG 1 1/2" NPT HEX PLUG	1 1	SA-105N SA-105N	M1-2

[illegible]

Presson
ENERFLEX

CUSTOMER		BP CANADA ENERGY COMPANY c/o EQUINOX			
CUSTOMER REF. NO.		119-22-00		JOB NO. B7330-20	
PRODUCT					
TWO LAKES, ALBERTA					
LSD 03-03-63-13 W6M					
TITLE					
FUEL GAS SCRUBBER (V-4000)					
12 3/4" OD x 5'-0" S/S 250 PSIG @ 200°F					
324 mm OD x 1524 mm S/S x 1724 KPag @ 93°C					
DESIGN SM	CHECKED	APPROVED	SCALE 1" = 1'-0"	DATE 06/03/07	DESIGNING HUBBARD B7330-210 SHT 1 OF 1