


THIS DRAWING IS THE EXCLUSIVE PROPERTY OF PRESSON ENERGIFLEX AND MAY NOT BE COPIED OR COMMUNICATED TO A THIRD PARTY WITHOUT THE WRITTEN AUTHORIZATION OF PRESSON ENERGIFLEX.

BILL OF MATERIALS


[illegible]

NOTES:


- 1) HEATER SHOWN AS RIGHT HAND CONTROL WHEN VIEWED FROM FLAMECELL END
- 2) FLAMECELL HOUSING IS REMOVABLE.
- 3) FLAMECELL IS REMOVABLE.
- 4) REFER TO DWG #B7330-410 SHT. 1 FOR GENERAL ASSEMBLY.
- 5) REFER TO DWG #B7330-410 SHT. 2 FOR FURTHER DETAILS.
- 6) REFER TO DWG #B7330-510 SHT. 1 FOR COIL ASSEMBLY.

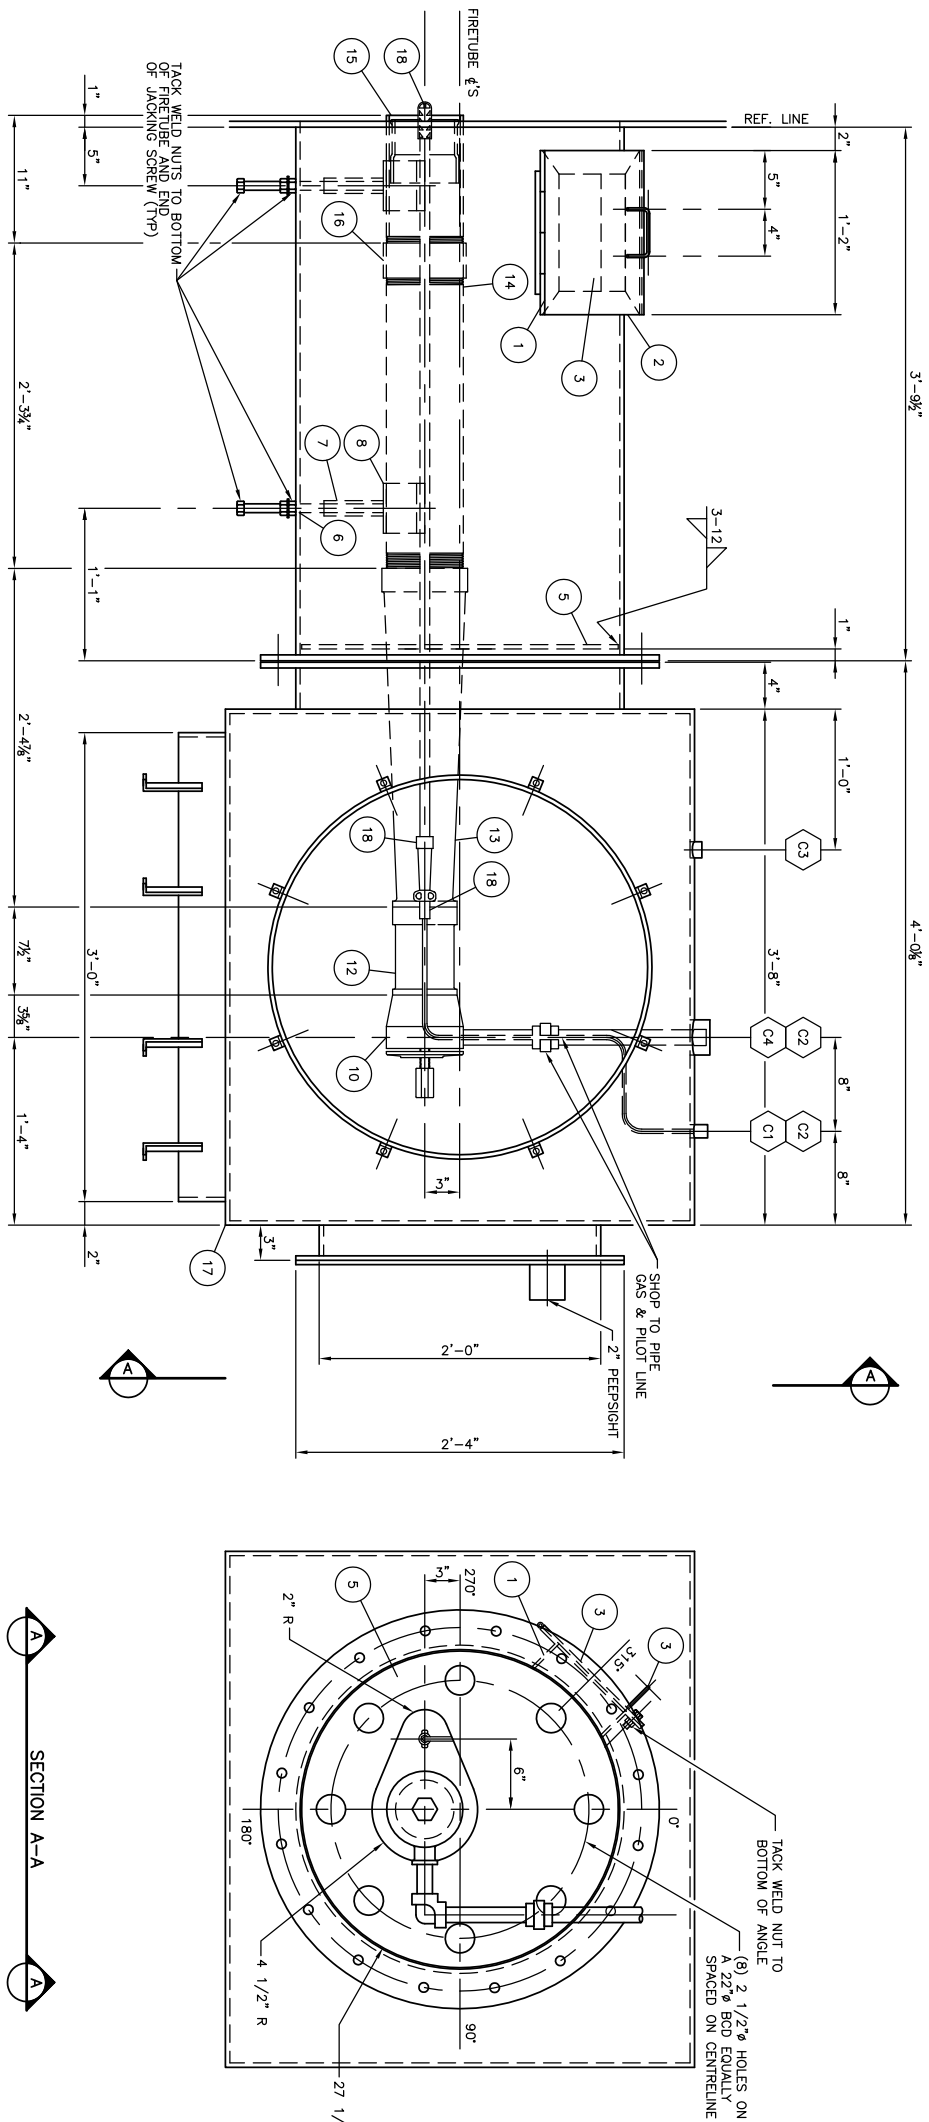

NOZZLE SUPPORT DETAIL

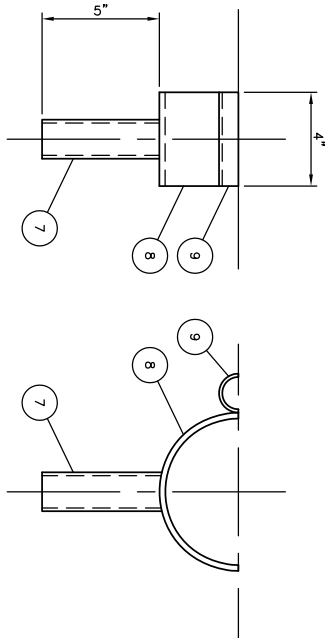

TOP VIEW OF ENARDO FLAMEBOX

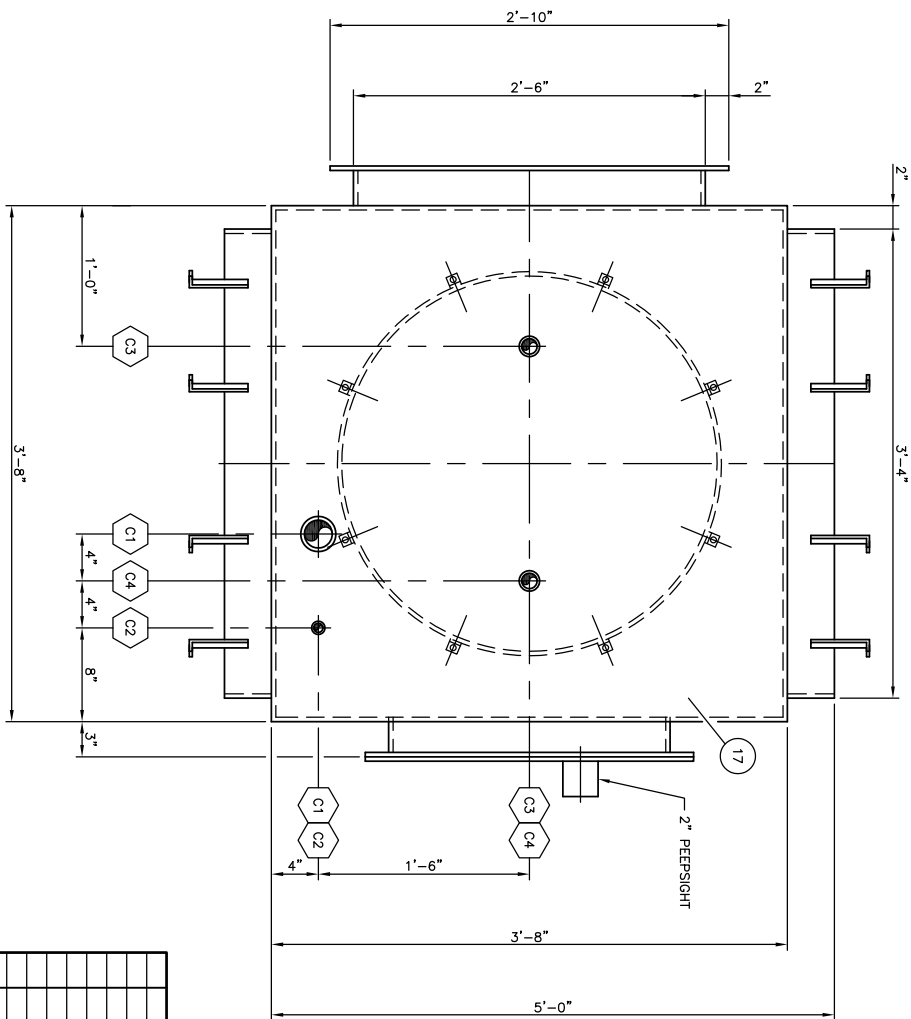[illegible]

CUSTOMER REFERENCE	119-22-00
-----------------------	-----------

--	--

CUSTOMER:	BP CANADA ENERGY COMPANY c/o EQUINOX
PROJECT:	TWO LAKES 3-3 LSD: 03-03-63-13 WGM
	JOE NO. B7330-40

TWO LAKES 3-3
LSD: 03-03-63-13 W6M

4.0 MM BTU/HR HEATER (H-4001) BURNER DETAILS

Preson
ENERFLEX

DRAWING	CHECKED	APPROVED	SCALE	DATE	DRAWING
AEB			1 1/2" = 1'-0"	06/09/22	B7330-410 SHT 3 OF 4