


A 0410656

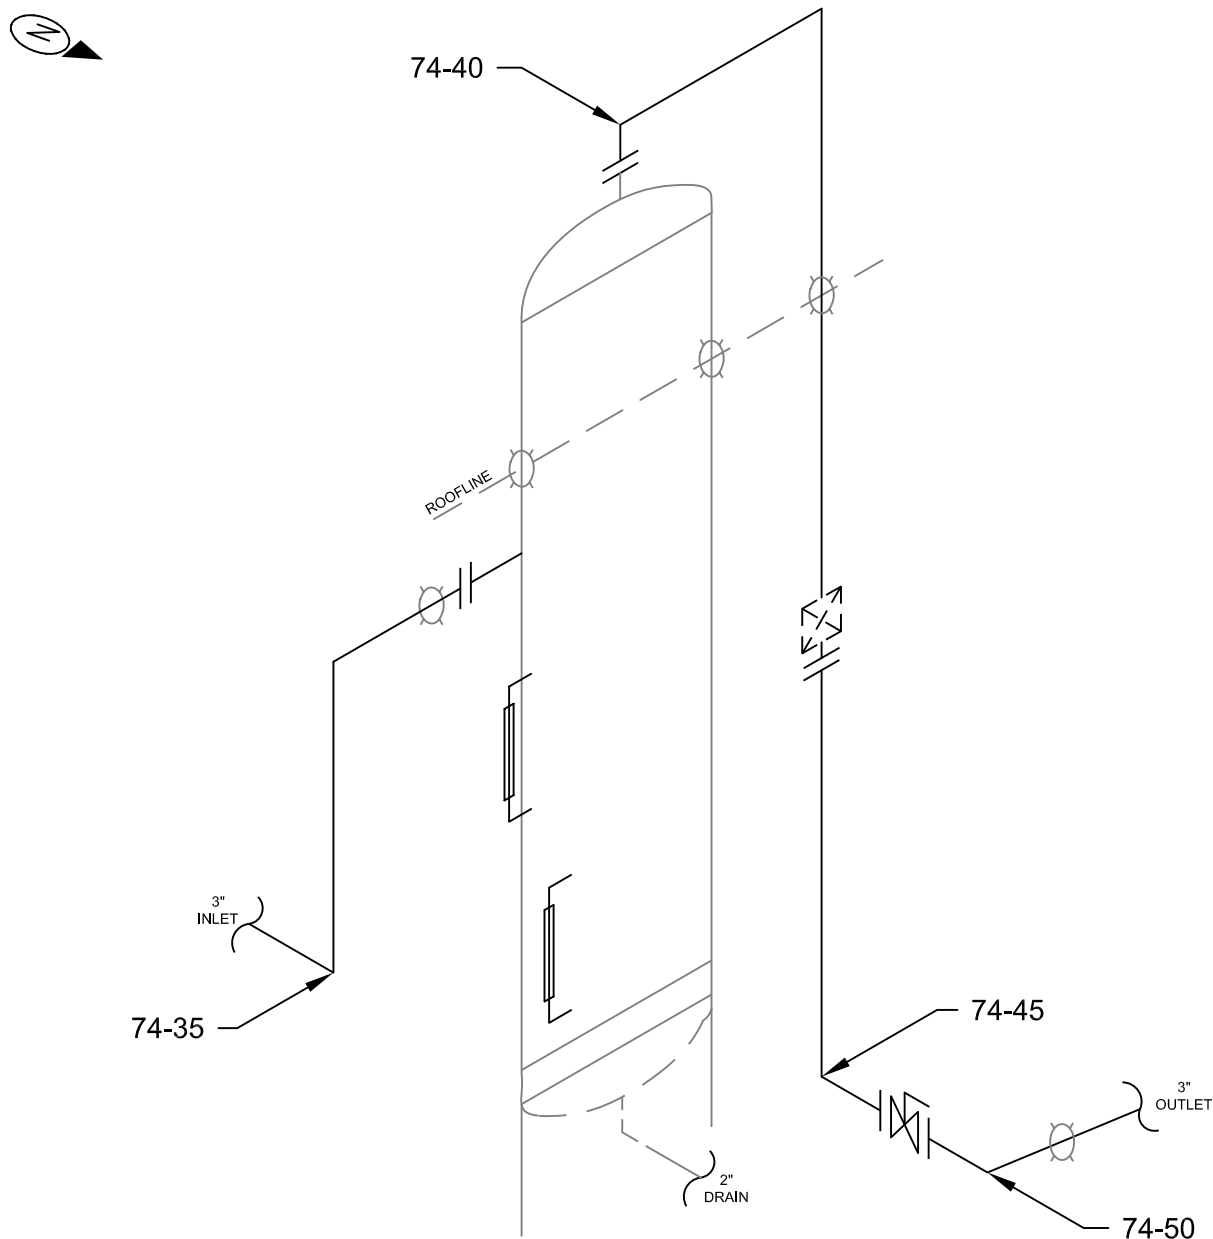

TECHNICIAN:
GLENN ALLEN
SNT LEVEL II
CGSB 48.9712
LEVEL II # 9738

DWG # **74A**

CLIENT : TALISMAN ENERGY LTD.

LSD : 04-35-074-08-W6M

INSPECTOR : DUANE PAETKAU

LOCATION :	TEEPEE CREEK FIELD
-------------------	--------------------

DISTRICT UNIT : GPOU

BLDG/SKID :	SKD 0592
--------------------	----------

PROCESS :	SOUR
------------------	------

CODE :	ASME B31.3
---------------	------------

SPECIFICATION :	AS PER ASME SE 797
------------------------	--------------------

TECHNIQUE :	UT-1-1, REV.1
--------------------	---------------

METHOD : UT CONTINUOUS / A SCAN

SURFACE COND :	PAINTED
-----------------------	---------

SURFACE TEMP : AMBIENT

PIPING INFORMATION

[illegible]

COMMENTS:

PROJECT:
C10175