




PLOT DATE Jun 04, 2013, ceasthope P:\1000 Projects\12618-01 Devon Canada - Ferrier G3606LE SGC-3524\1. Drafting\12618-01-MODEL.dwg

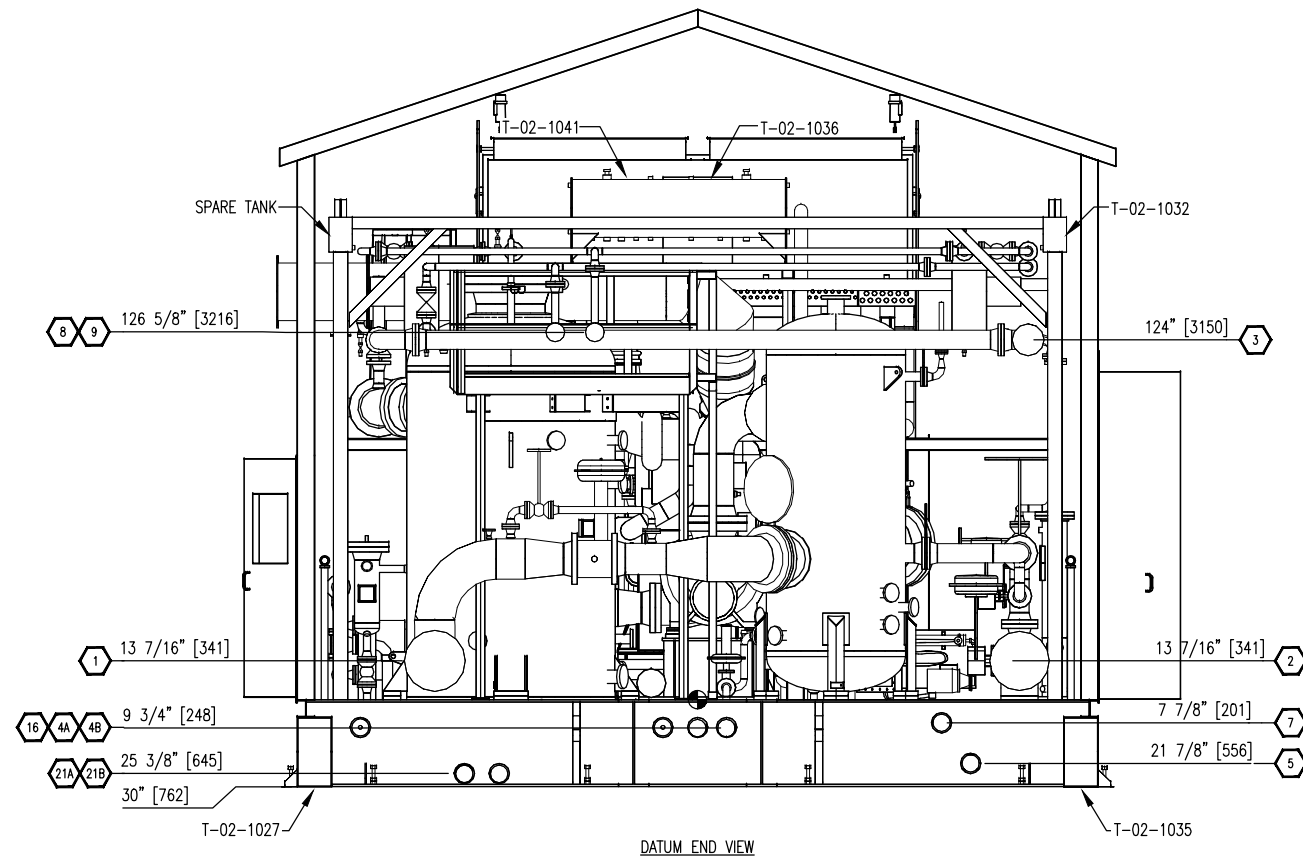

DATUM END VIEW

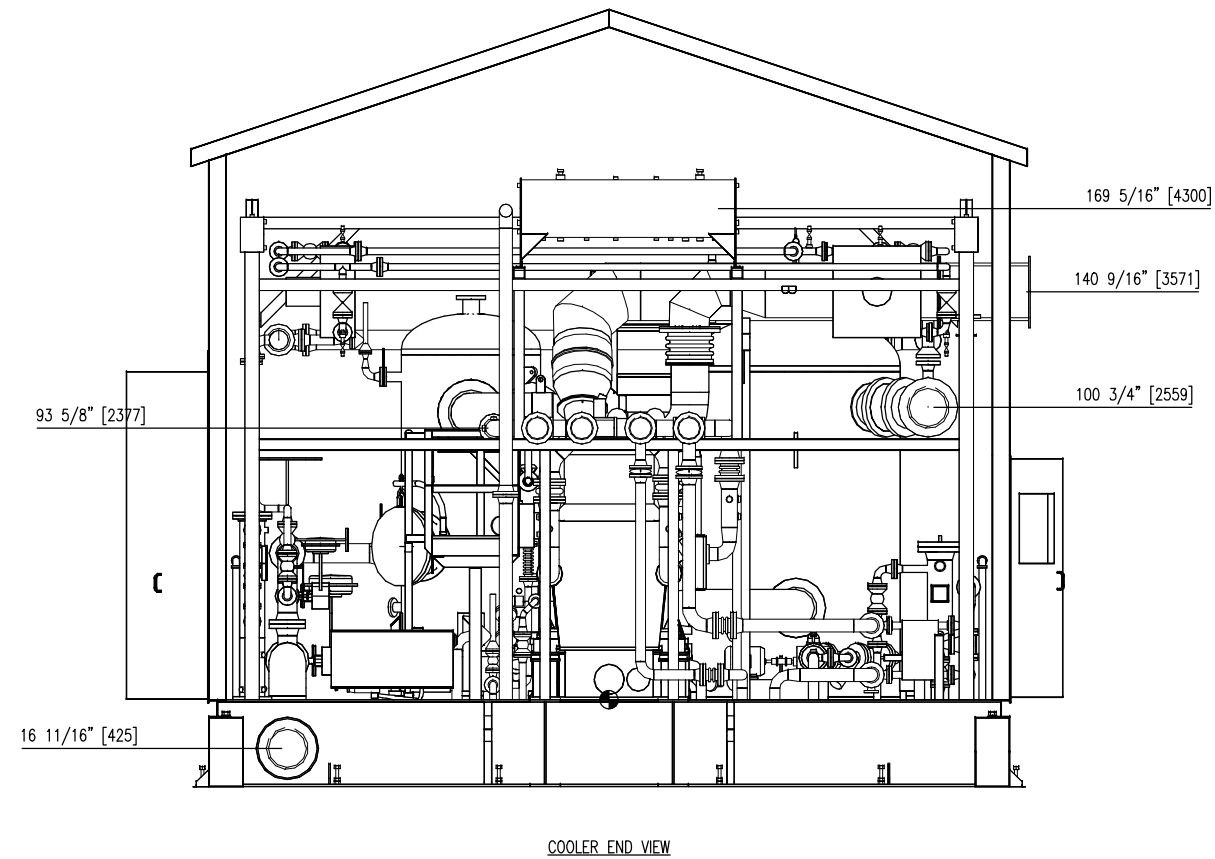

COOLER END VIEW

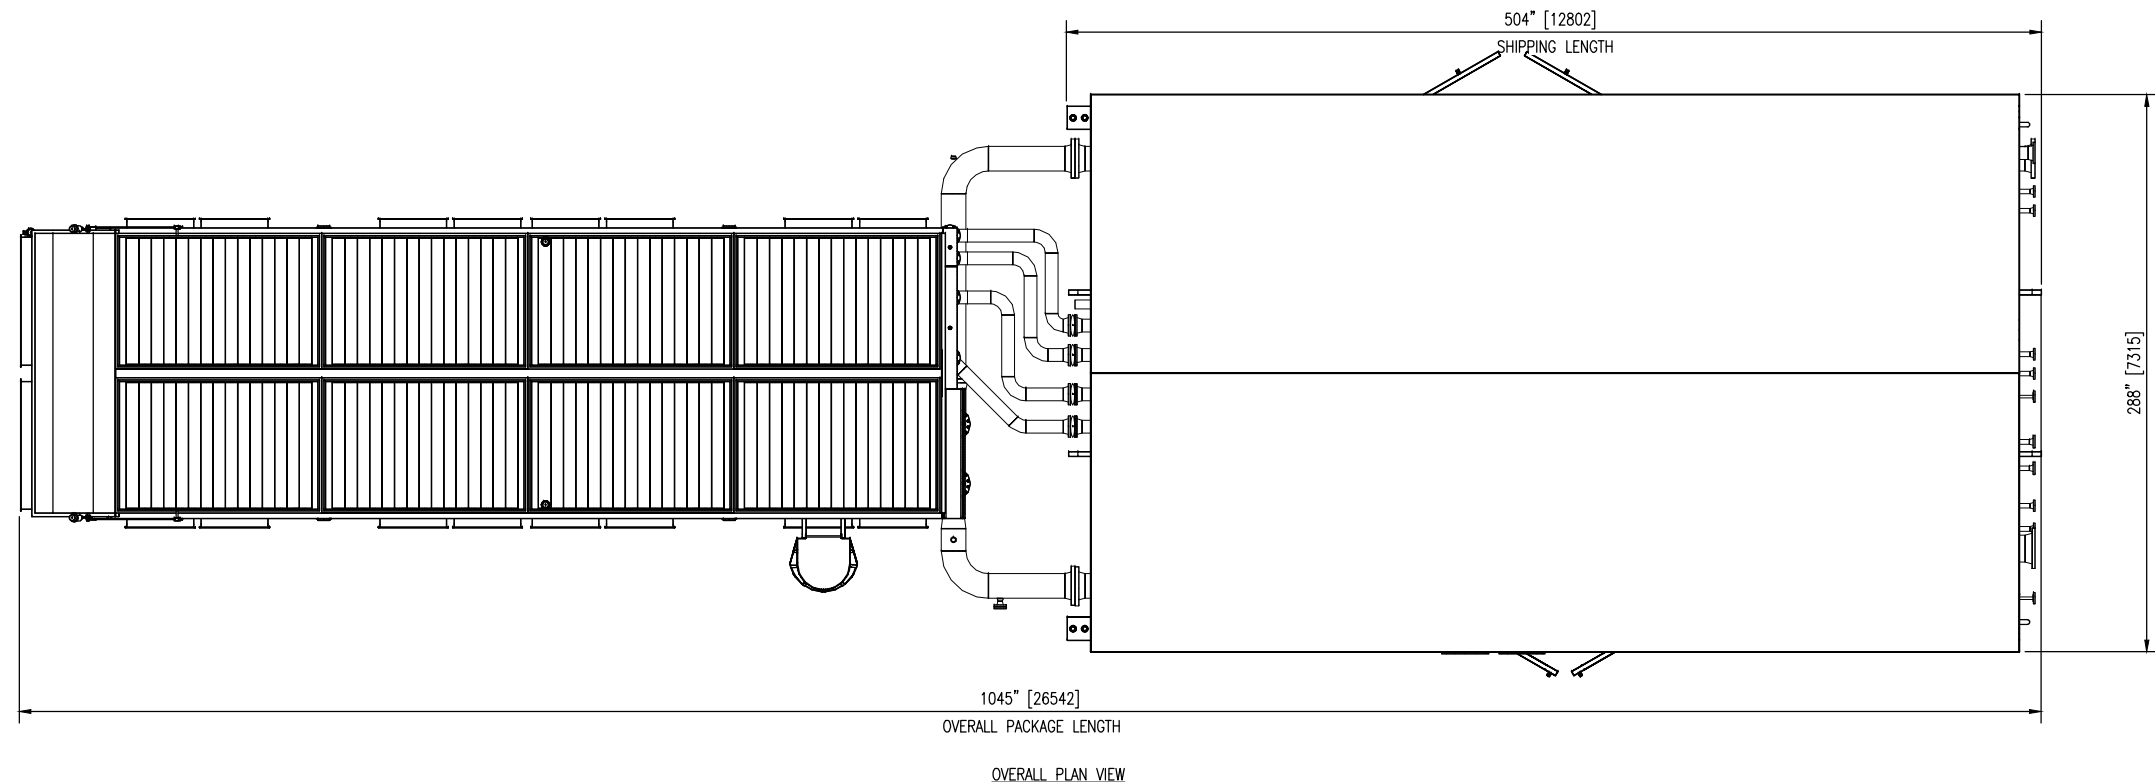

1045" [26542]
OVERALL PACKAGE LENGTH

OVERALL PLAN VIEW

ISSUED FOR CONSTRUCTION
NAME: C.EASTHOPE DATE: JUNE 4/13

				DATE: DEC 18/12	SCALE: 3/8"=1'-0"	DEVON CANADA FERRIER CPF		ENERFLEX Calgary, Alberta, Canada	GENERAL ARRANGEMENT OVERALL PLAN & END VIEWS			
				DRAWN BY: C.EASTHOPE	CHECKED BY: K.OXFORD	APPROVED BY: S.GURI	BATTERY SCREW					
				PROJECT MANAGER: B.MINSHULL	PROJECT ENGINEER: S.GURI	CATERPILLAR G3606LE						
1	GAS INLET CONNECTION #1 MOVED EAST 1 1/4"			JUNE 4/13	CE	SG	CUST PO: N/A	FRICK SGC-3524		DWG NO: 12618-01-201	SHT: 4	REV: 1
0	ISSUED FOR CONSTRUCTION			APR 18/13	CE	SG						
REV	DESCRIPTION			DATE	BY	APR	APEGGA PERMIT No: P8651	OPER. CODE: 198/298/490/511/591	WORK ORDER: 12618-01			

THE INFORMATION CONTAINED HEREIN IS THE CONFIDENTIAL PROPERTY OF ENERFLEX, LTD. AND IS NOT FOR PUBLICATION, AND NO PART THEREOF SHALL BE COPIED OR COMMUNICATED TO A THIRD PARTY WITHOUT AUTHORIZATION FROM ENERFLEX, LTD.