


PLOT DATE Jun 04, 2013, ceasthope P:\10000 Projects\12618-01 Devon Canada - Ferrier G3606LE SGCB-3524-A Drafting\12618-01-MODEL.dwg

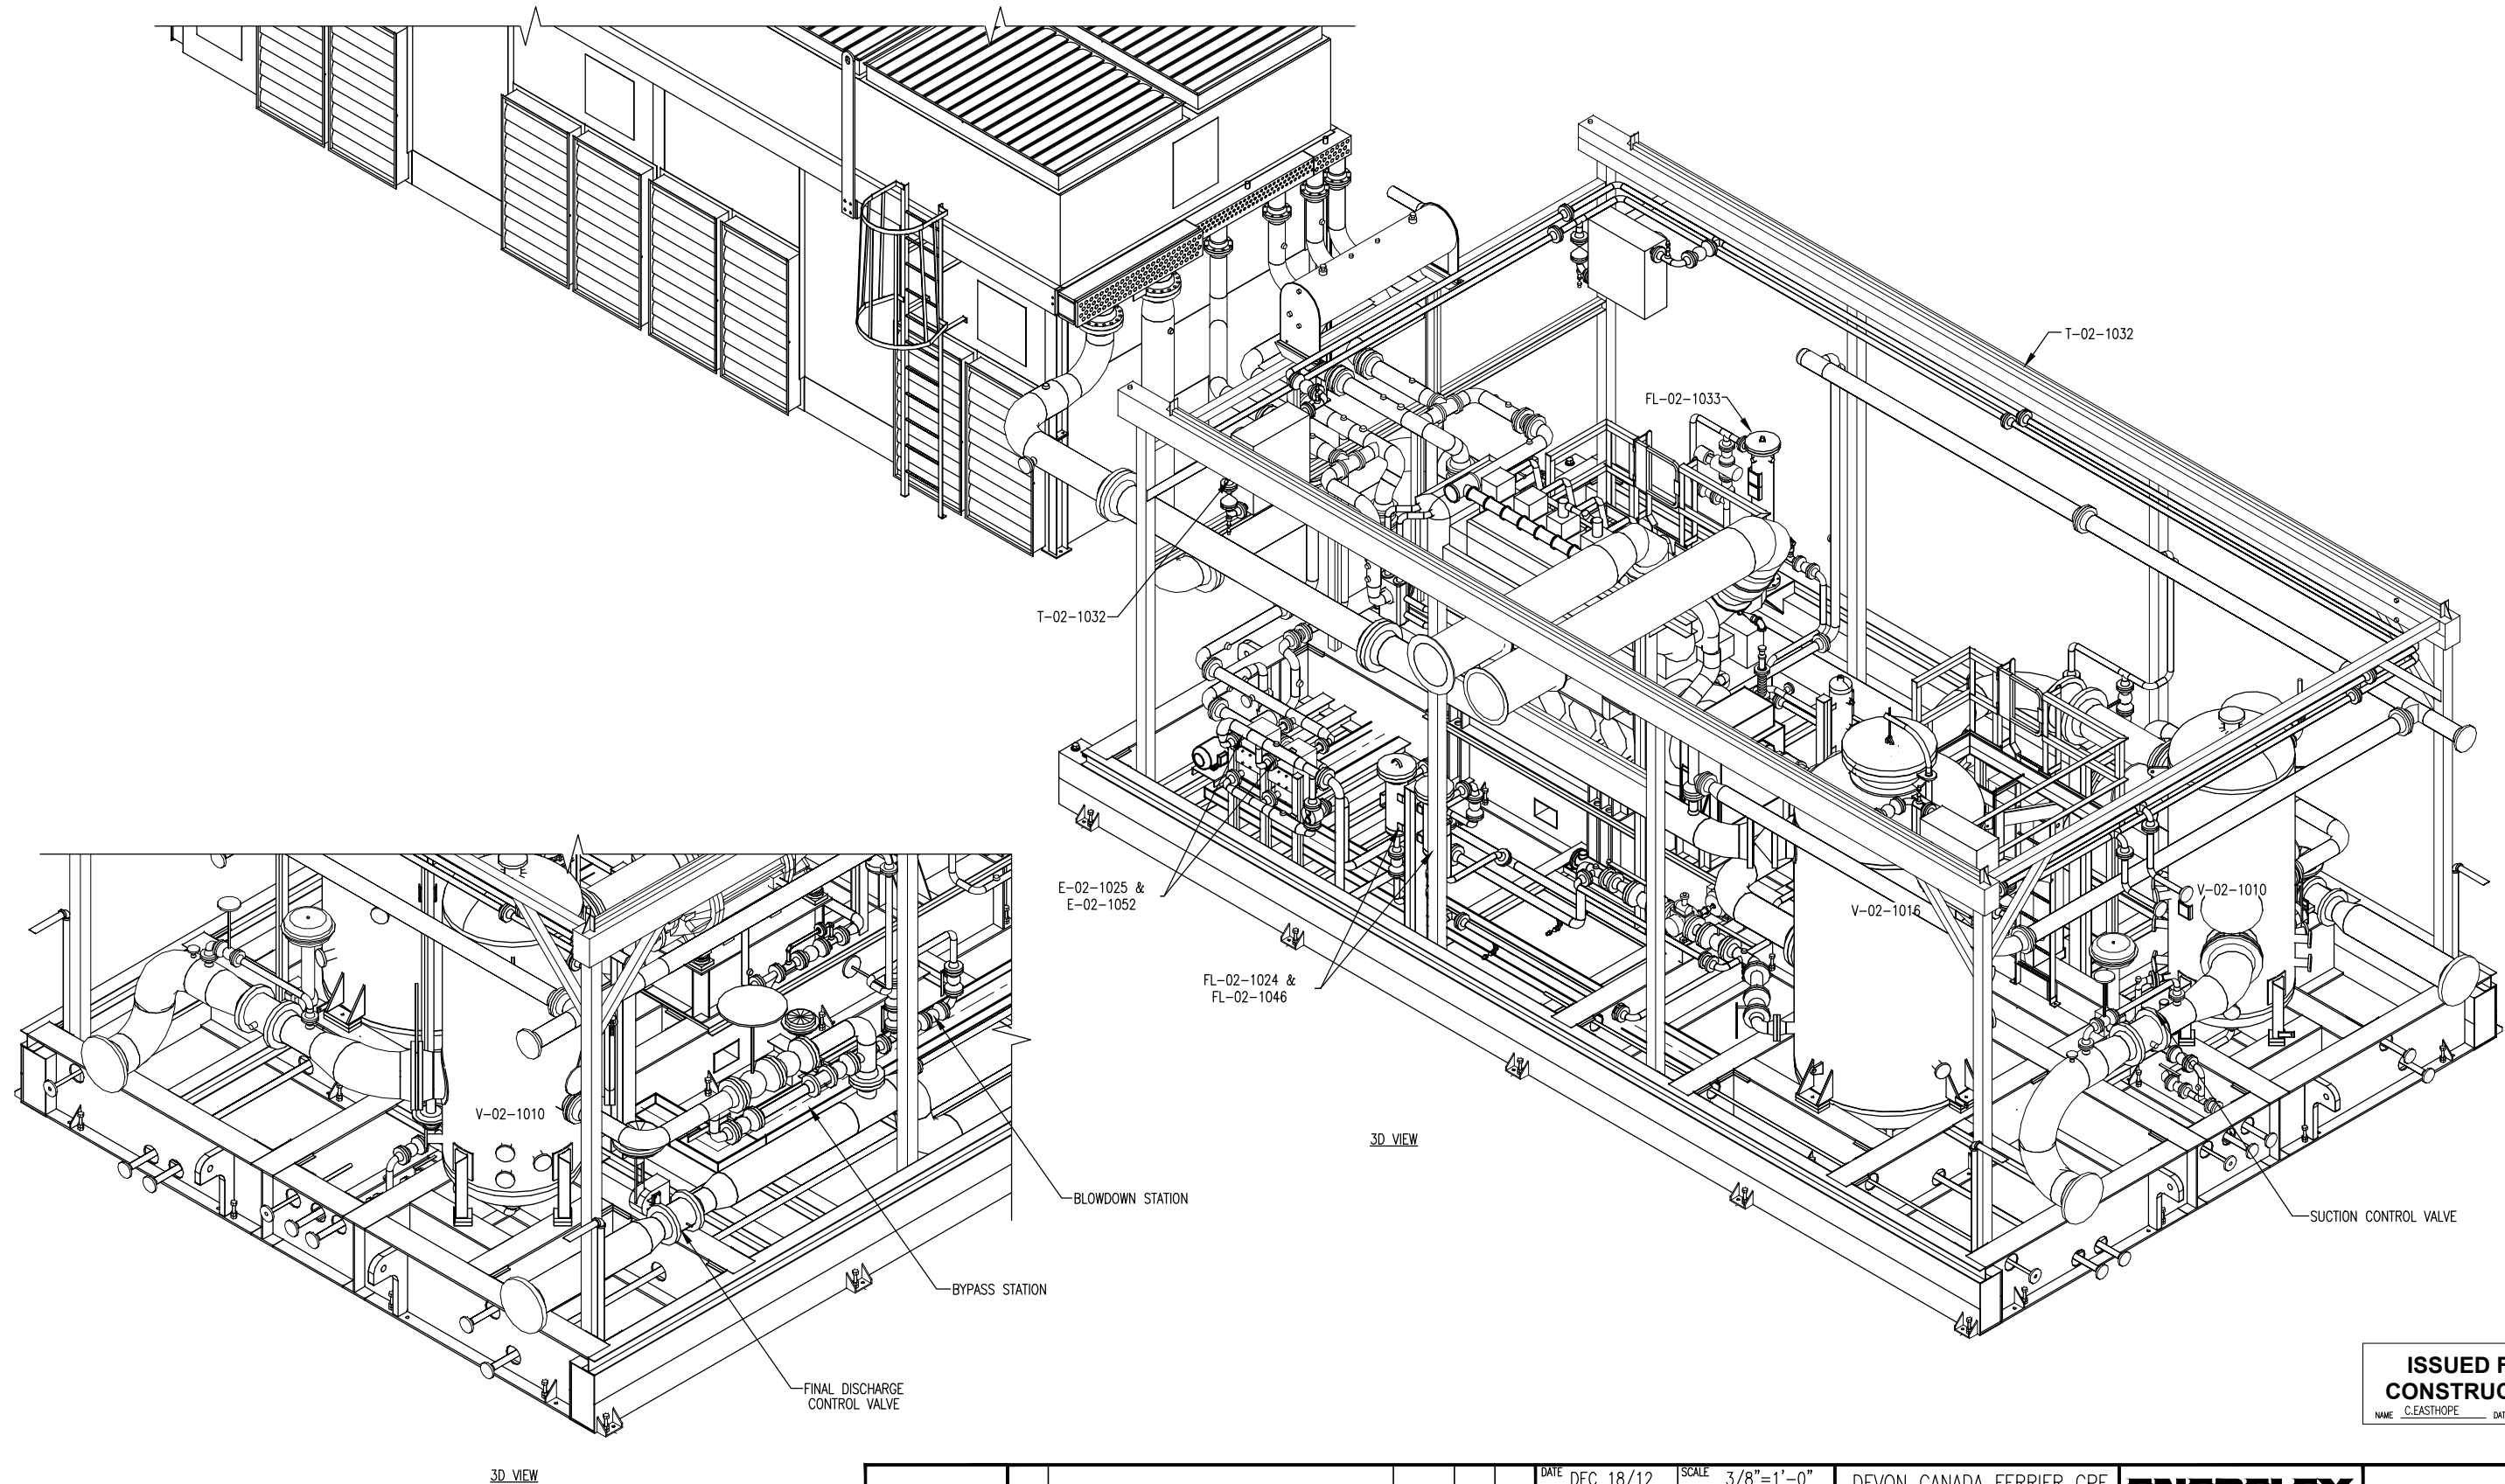

ISSUED FOR CONSTRUCTION
 NAME: C.EASTHOPE DATE: JUNE 4/13

				DATE: DEC 18/12	SCALE: 3/8"=1'-0"	DEVON CANADA FERRIER CPF		ENERFLEX Calgary, Alberta, Canada	GENERAL ARRANGEMENT	
				DRAWN BY: C.EASTHOPE	CHECKED BY: K.OXFORD	APPROVED BY: S.GURI	BATTERY SCREW		3D VIEW	
				PROJECT MANAGER: B.MINSHULL	PROJECT ENGINEER: S.GURI	CATERPILLAR G3606LE		DWG NO: 12618-01-201	SHT: 5	REV: 1
				CUST PO: N/A	APEGGA PERMIT No: P8651	OPER. CODE: 198/298/490/511/591	FRICK SGCB-3524			
REV	DESCRIPTION	DATE	BY	APR						
1	GAS INLET CONNECTION #1 MOVED EAST 1 1/4"	JUNE 4/13	CE	SG						
0	ISSUED FOR CONSTRUCTION	APR 18/13	CE	SG						

THE INFORMATION CONTAINED HEREIN IS THE CONFIDENTIAL PROPERTY OF ENERFLEX, LTD. AND IS NOT FOR PUBLICATION, AND NO PART THEREOF SHALL BE COPIED OR COMMUNICATED TO A THIRD PARTY WITHOUT AUTHORIZATION FROM ENERFLEX, LTD.